

The  
**VIRTUAL MUSEUM**  
of the  
**LANCASHIRE & YORKSHIRE RAILWAY**

Infrastructure Drawings.

1<sup>st</sup> October 1907.

Drawing of New Cotton Shed at Middleton.

Contract Drawing No. 2.


# L & Y. R. MIDDLETON NEW COTTON SHED.

## GENERAL PLAN, ELEVATIONS AND SECTIONS &c.




HALF LONGITUDINAL SECTION ON LINE B.B.


HALF NORTH ELEVATION.

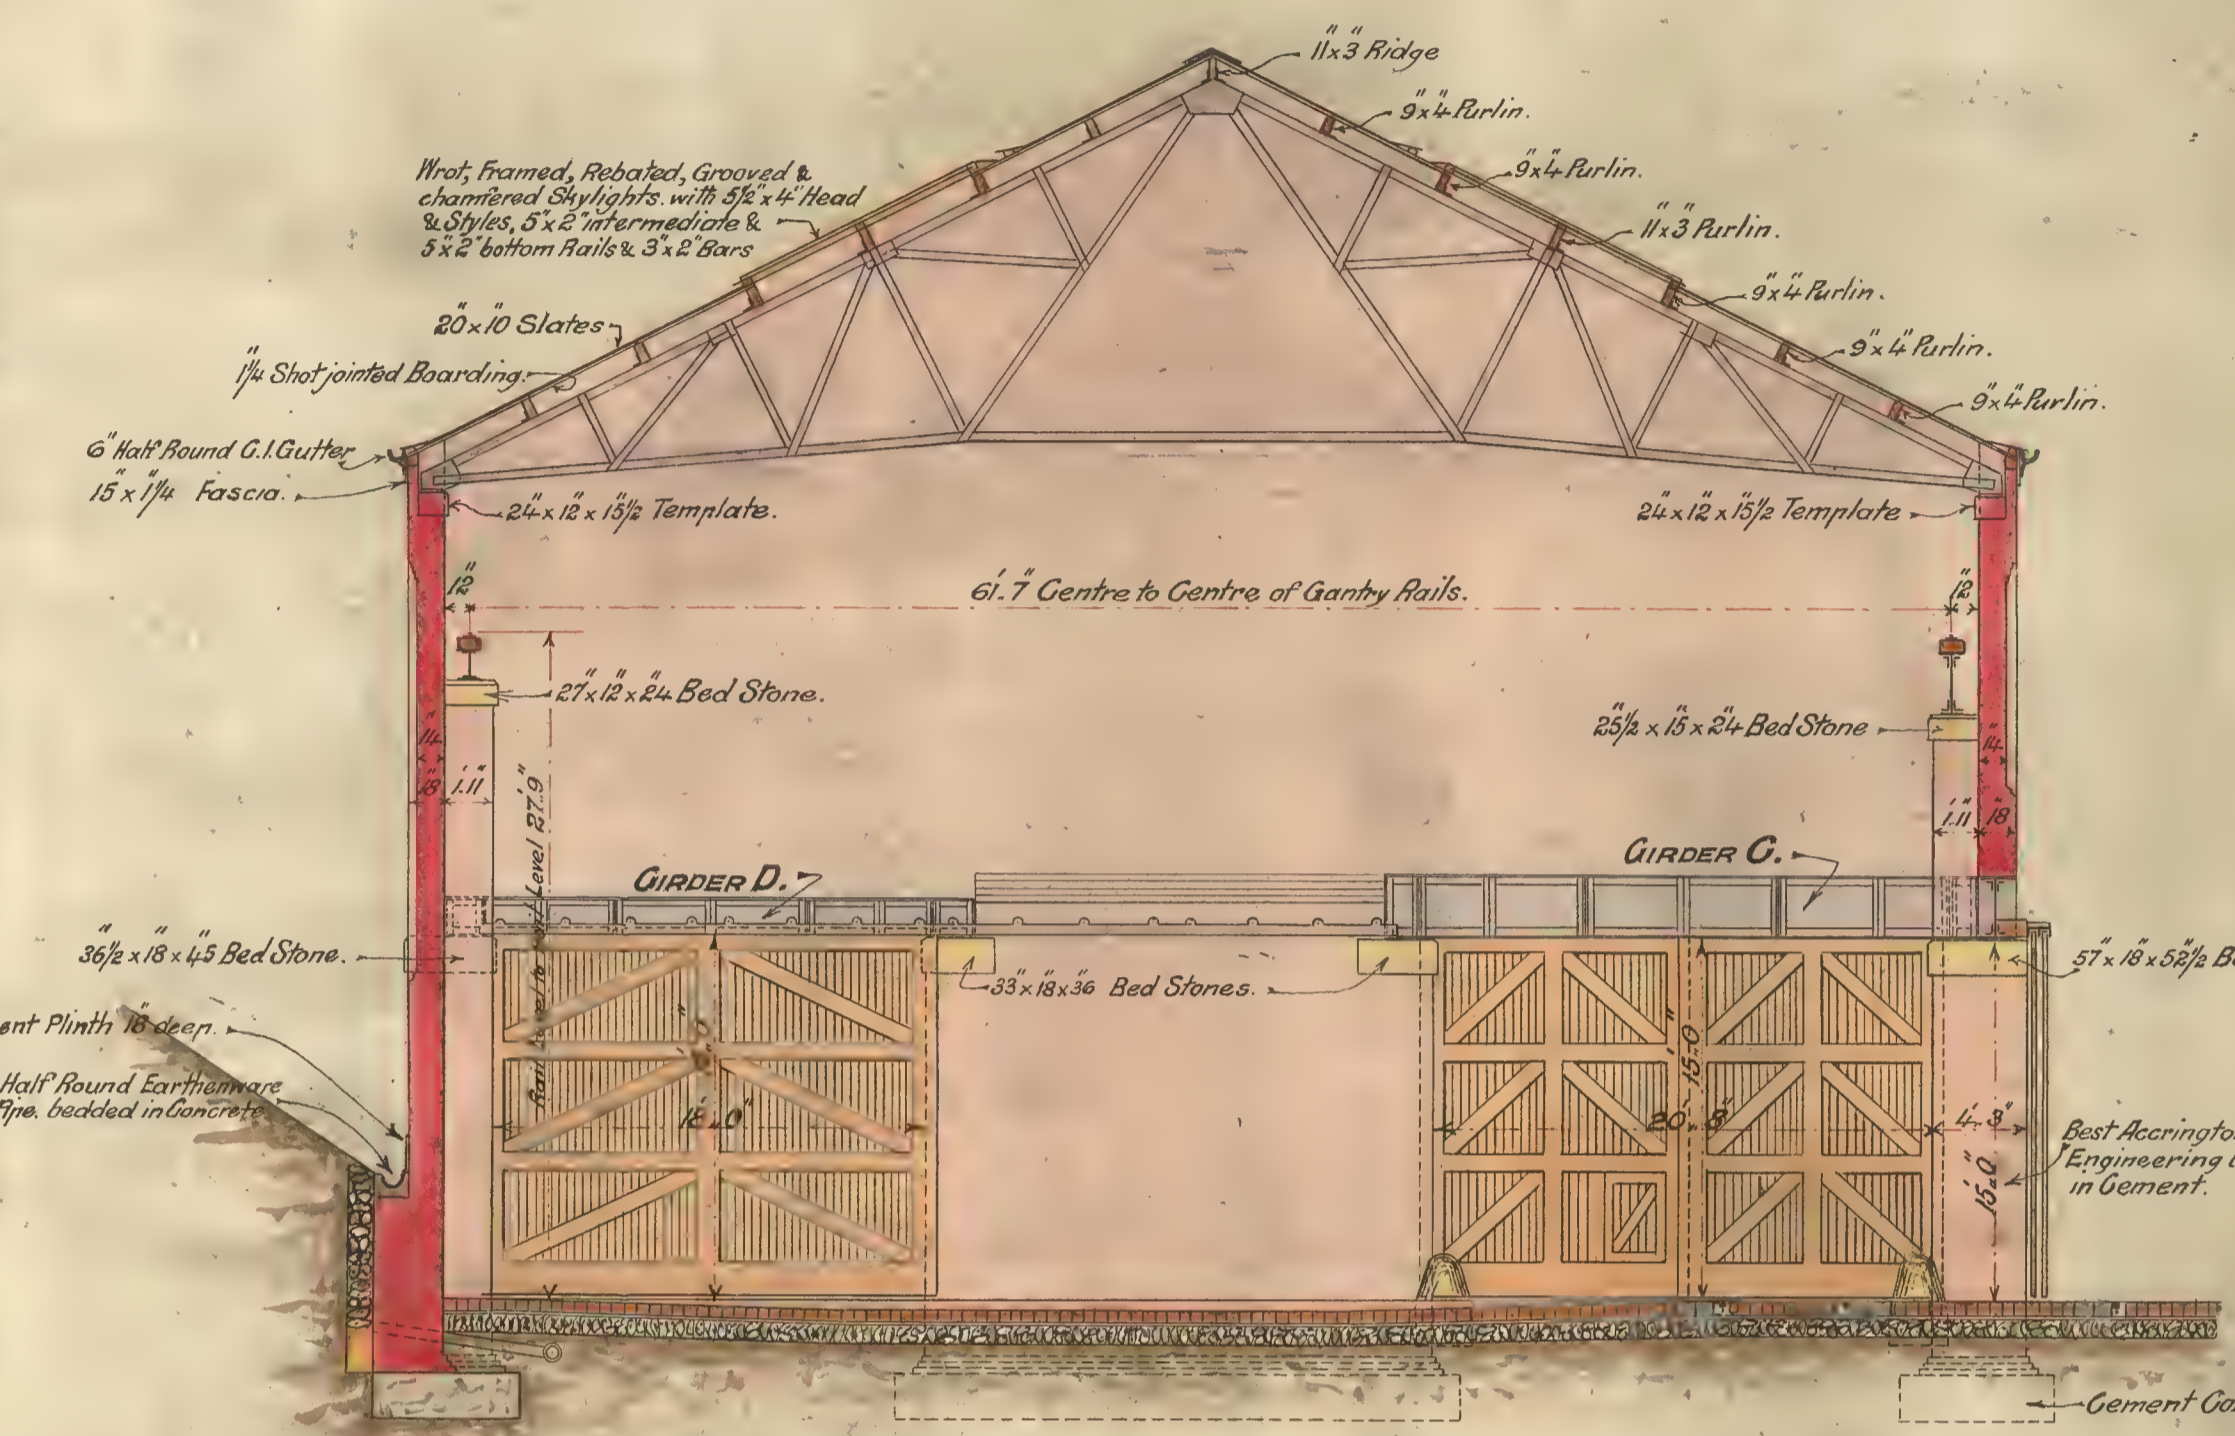


CROSS SECTION ON LINE A.A.

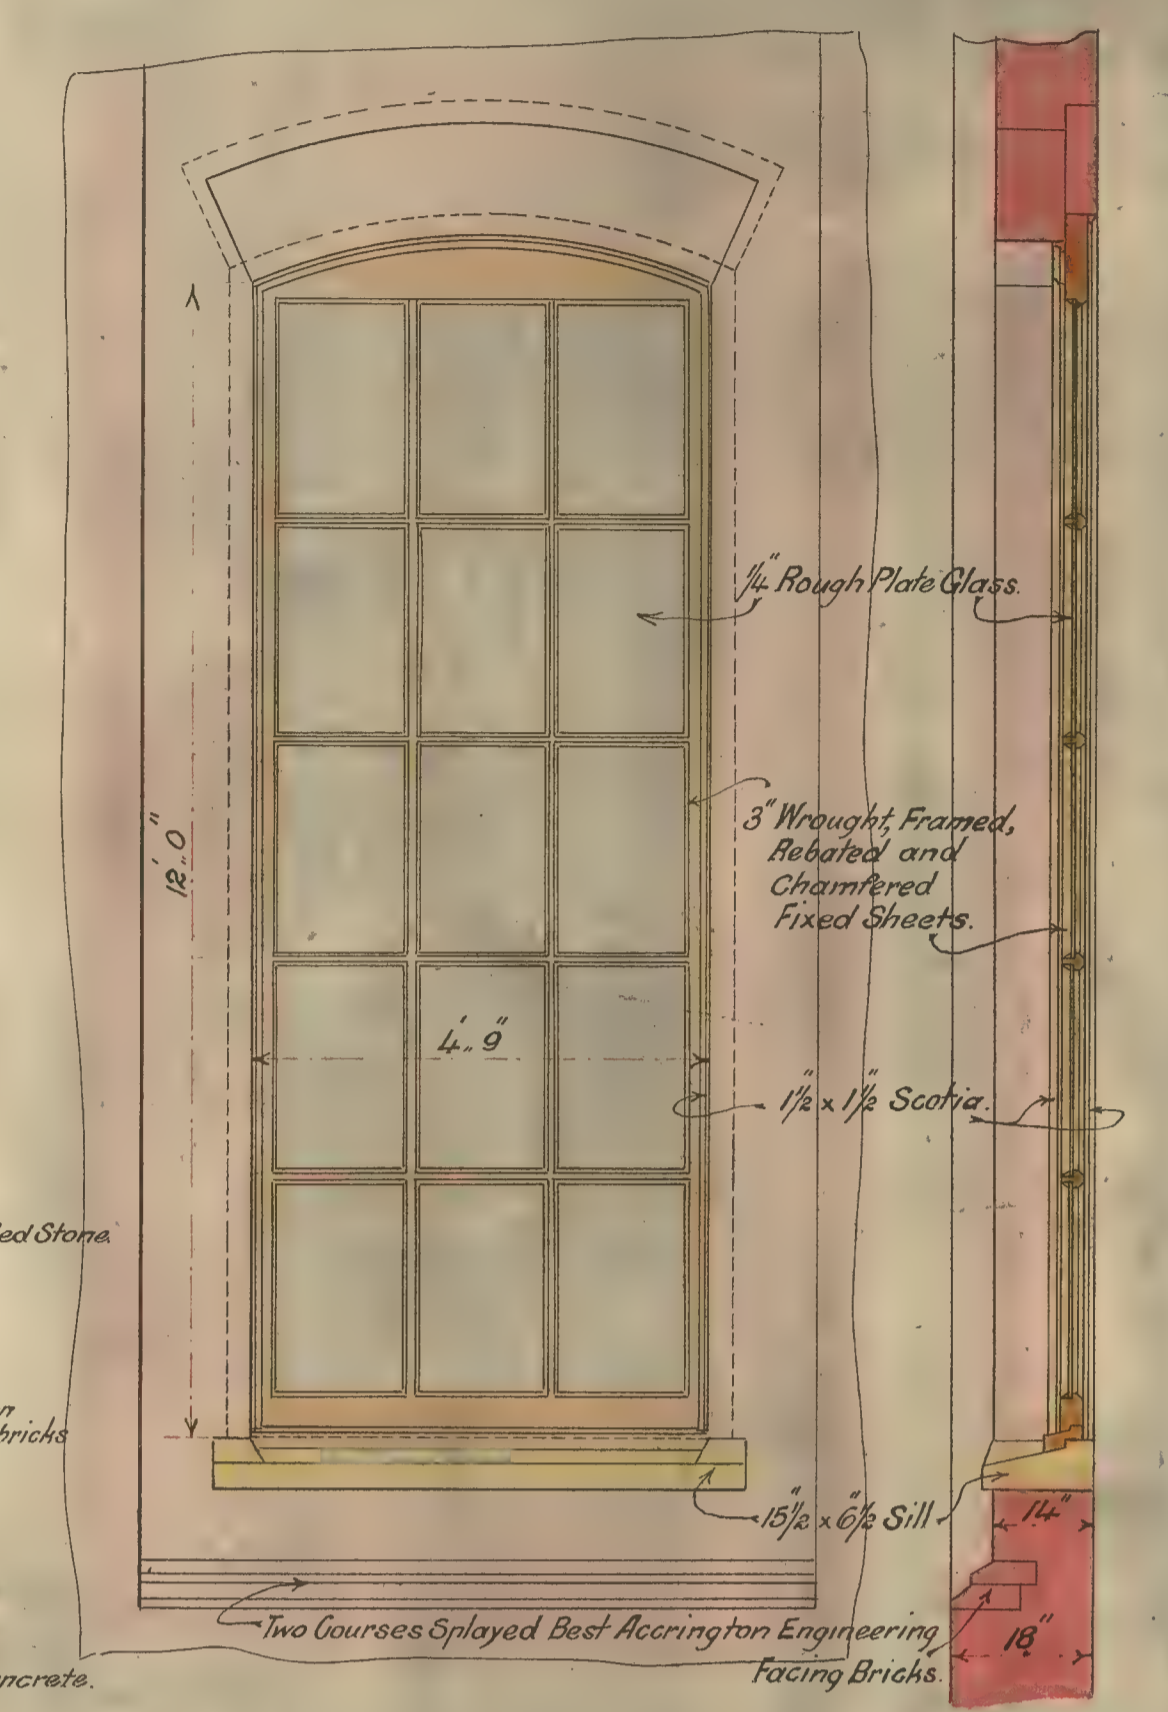


ELEVATION OF WINDOW. SECTION.

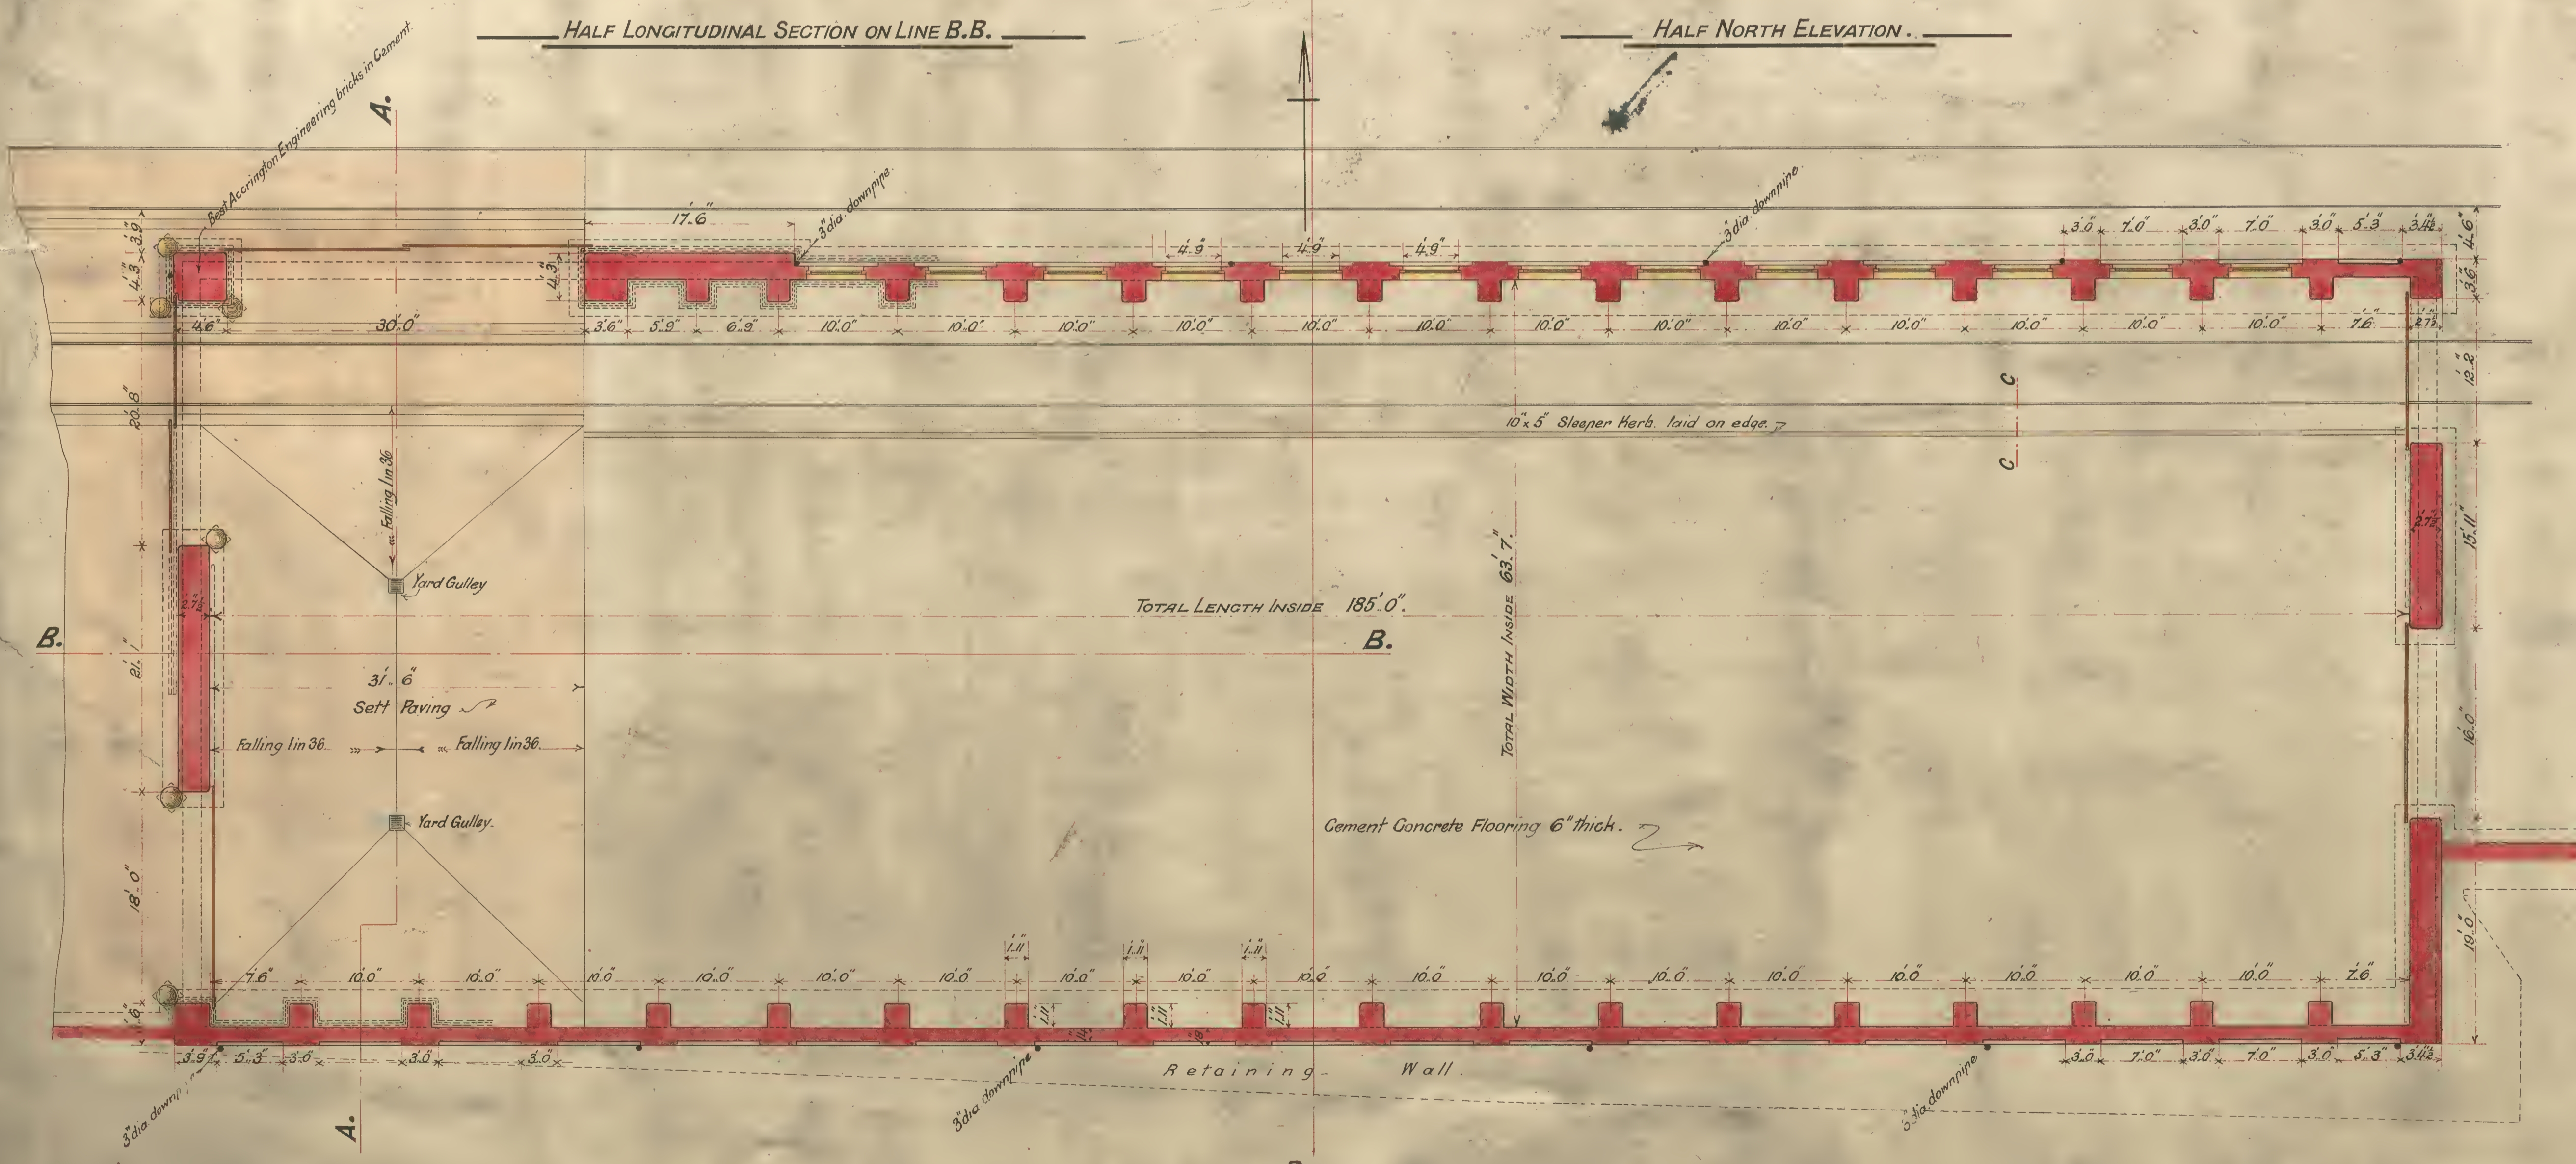


PLAN.

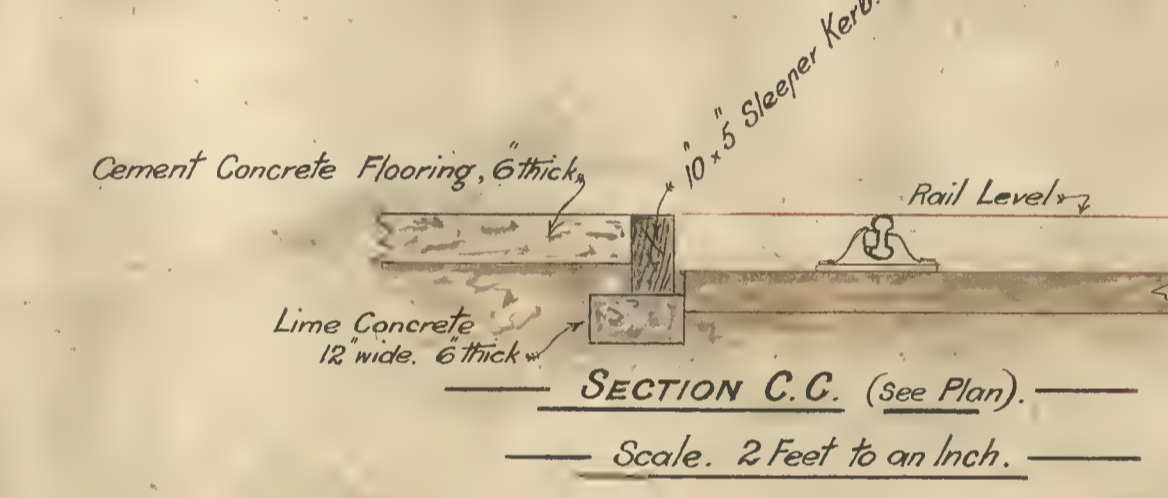


SECTION C.C. (See Plan)  
Scale, 2 Feet to an Inch.

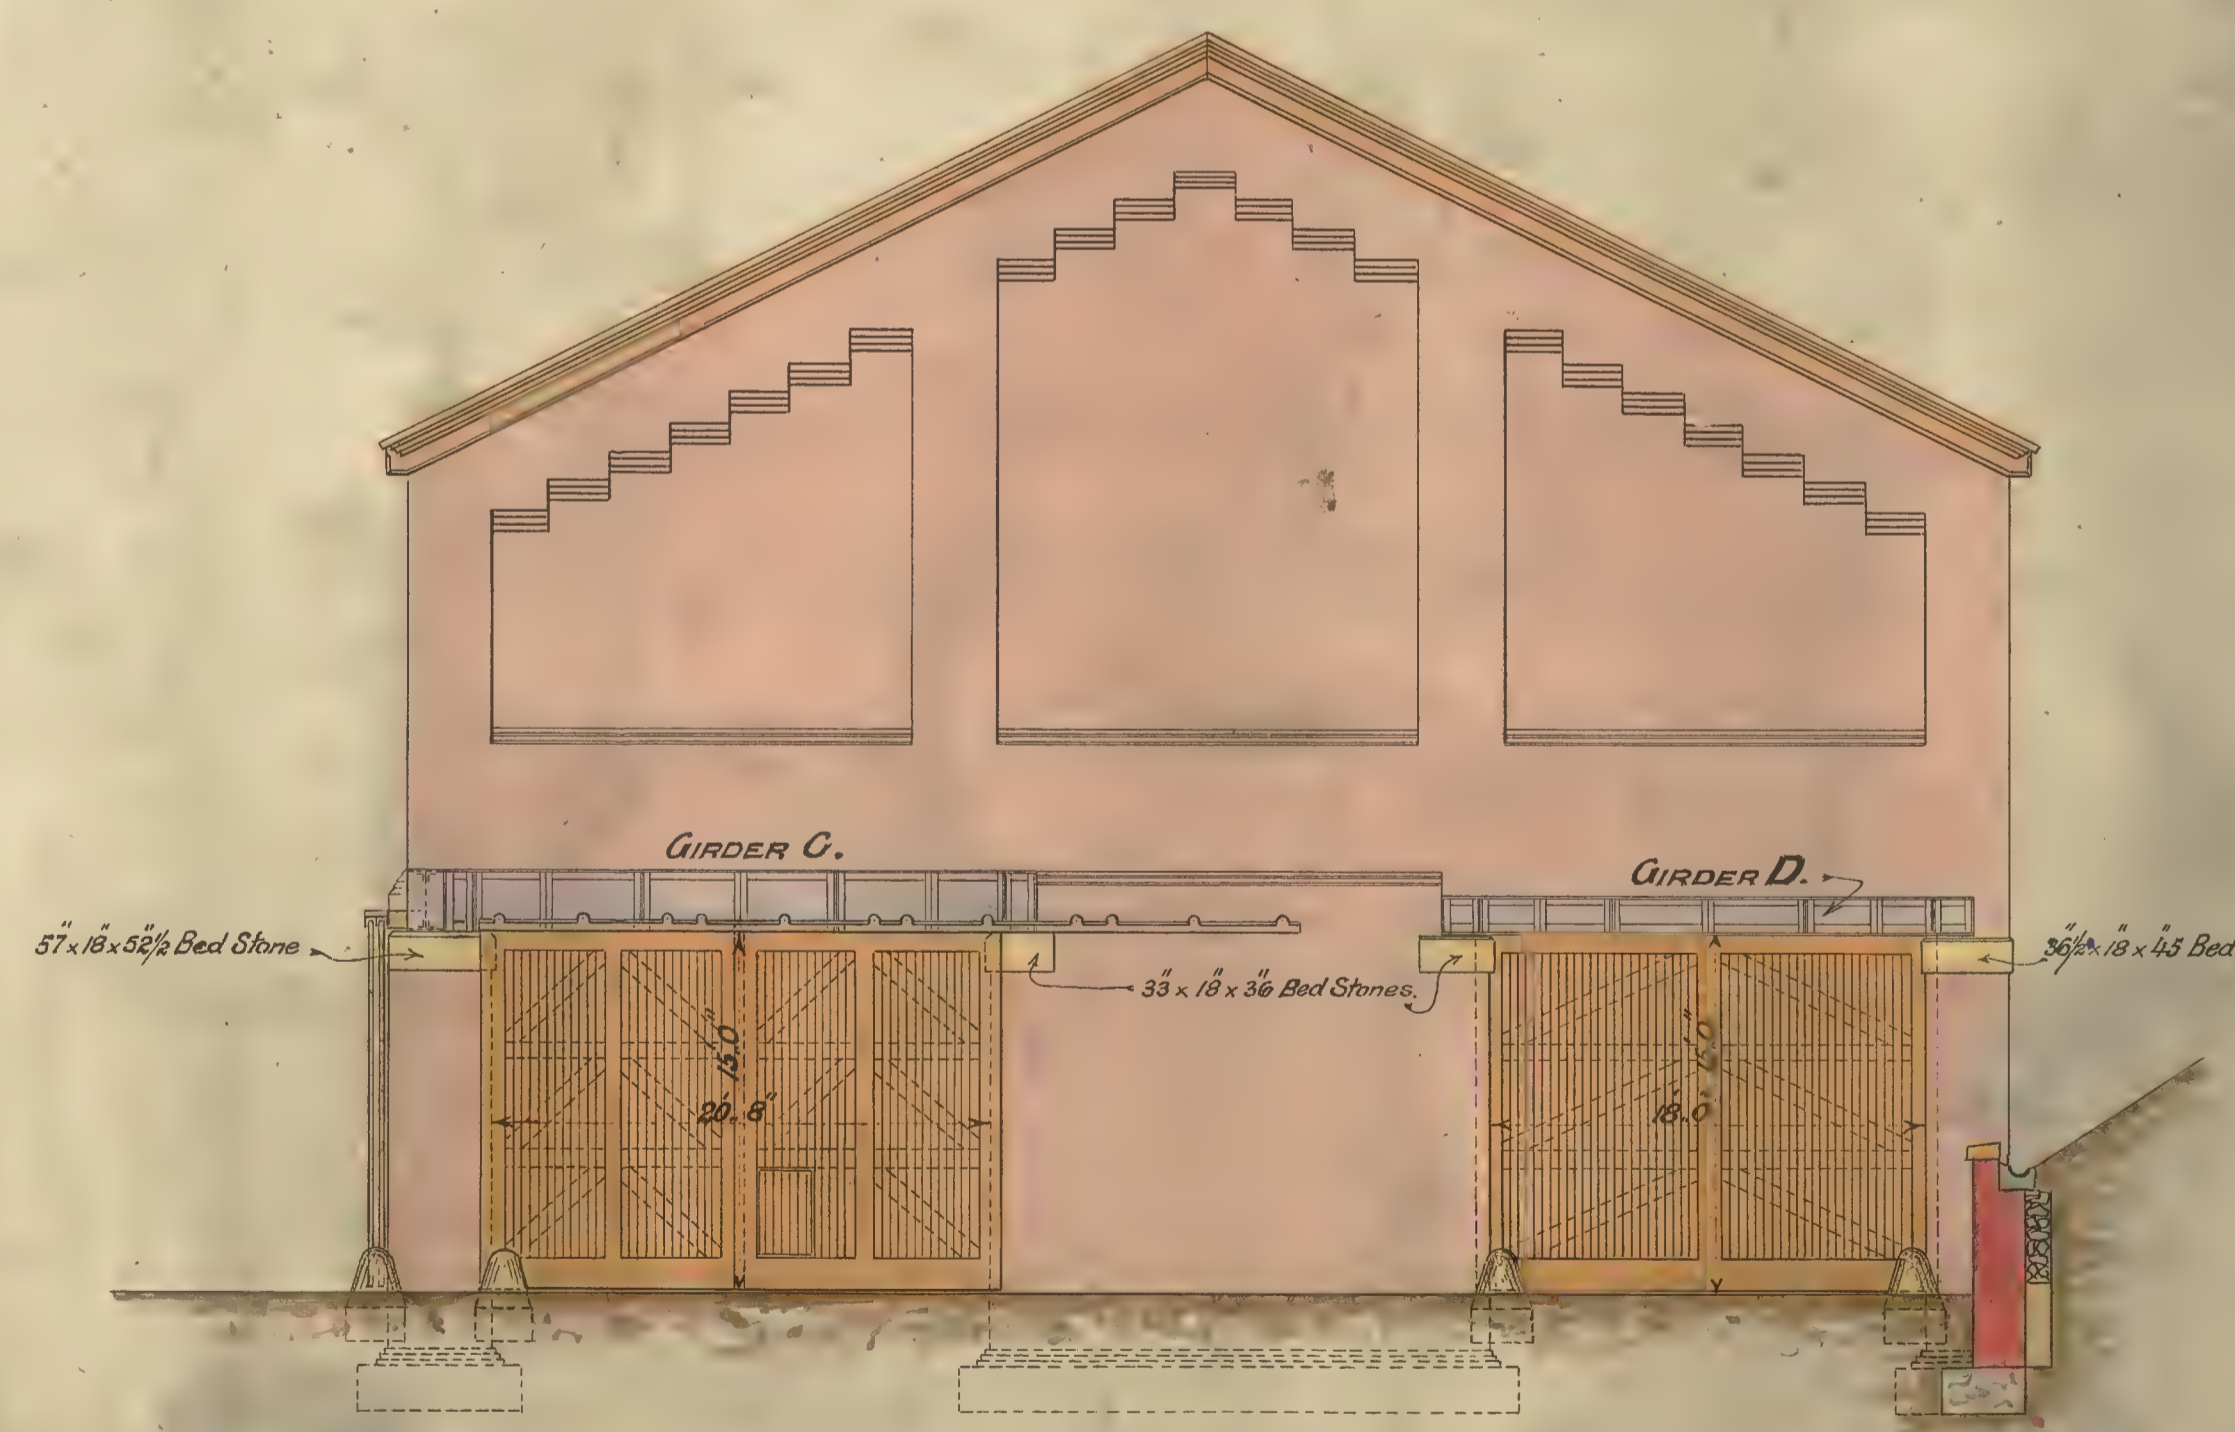

WEST END ELEVATION.

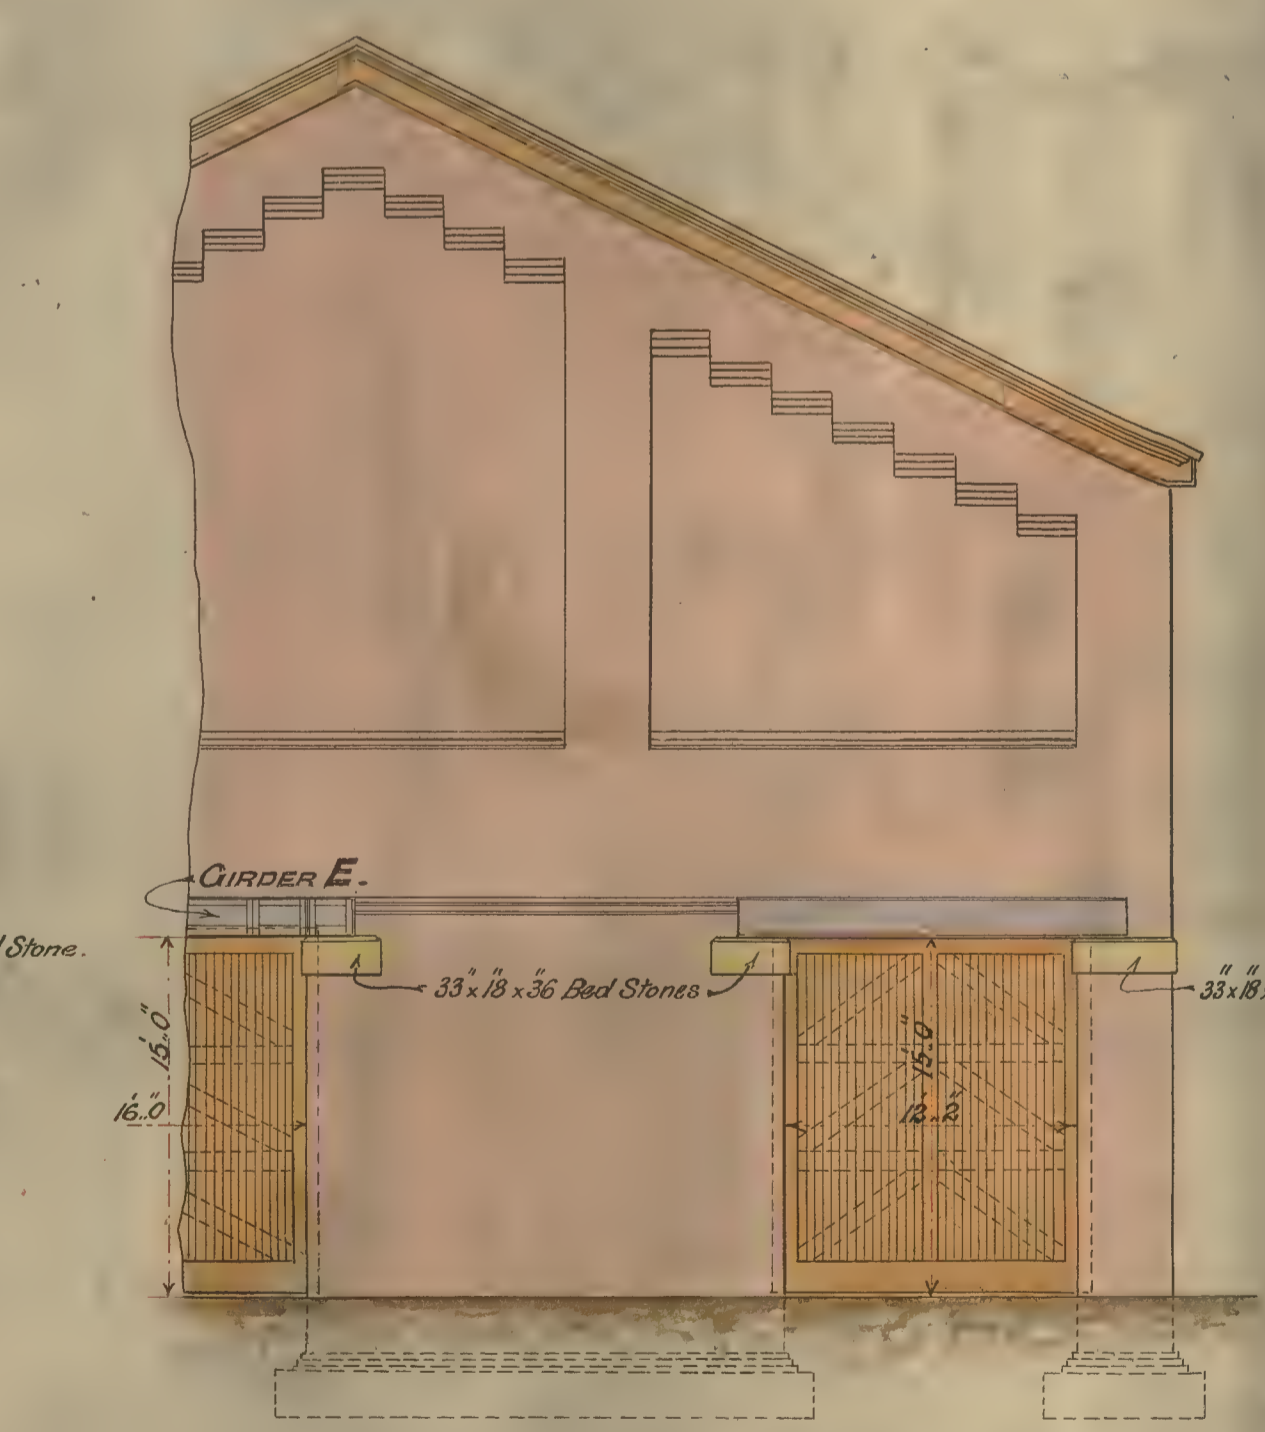

PART EAST END ELEVATION.

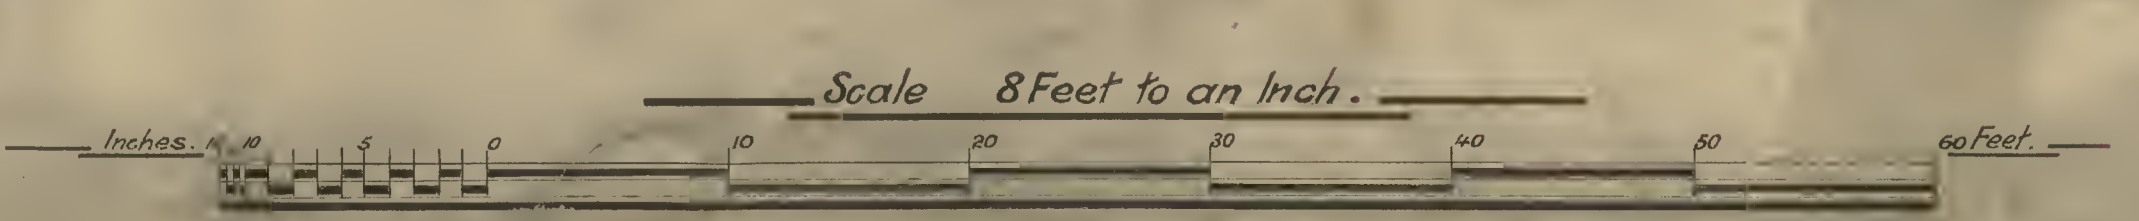

*J. K. Railway*  
1/10/07  
*H. O. M. Railway*  
1/10/07  
5/33.  
H.J. 79.07.

CONTRACT DRAWING No 2

T O  
N 1606