

The  
**VIRTUAL MUSEUM**  
of the  
**LANCASHIRE & YORKSHIRE RAILWAY**

Infrastructure Drawings.


May 1898

Drawing of Proposed  
Accrington Lonsdale Street Bridge Widening.

— LY.R.— ACCRINGTON. —

Proposed widening of Lonsdale St Bridge.

*W.B. Worthington*  
*24 May 1898*

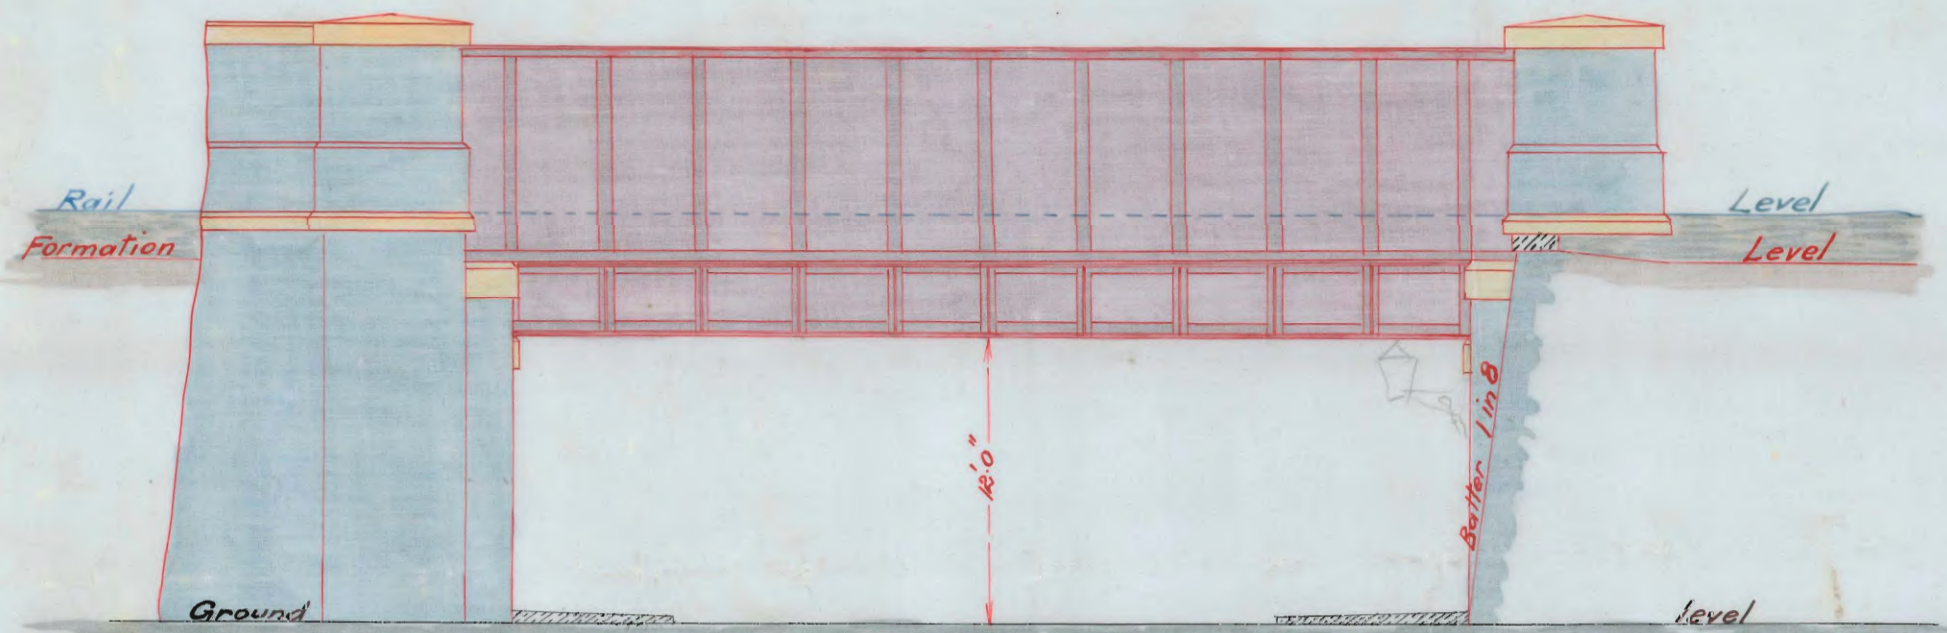

South Elevation

Scale 8 Feet to an Inch

Signed *W.B. Worthington*



*W.B. Worthington*  
*24.5.98*

TRACING REFERRED TO IN  
*Mr. Worthington* LETTER  
TO *Mr. Newton*  
DATED *24/5/98*  
..... DATED .....