

The
VIRTUAL MUSEUM
of the
LANCASHIRE & YORKSHIRE RAILWAY

Infrastructure Drawings.

Undated.











Drawings of
New Colne Engine and Carriage Sheds.

300889


L. & Y. R. — NEW ENGINE SHED, AND CARRIAGE SHEDS. — COLNE.

Sec 8

— GENERAL PLAN, ELEVATIONS, & SECTIONS, OF ENGINE SHED & OFFICE. —

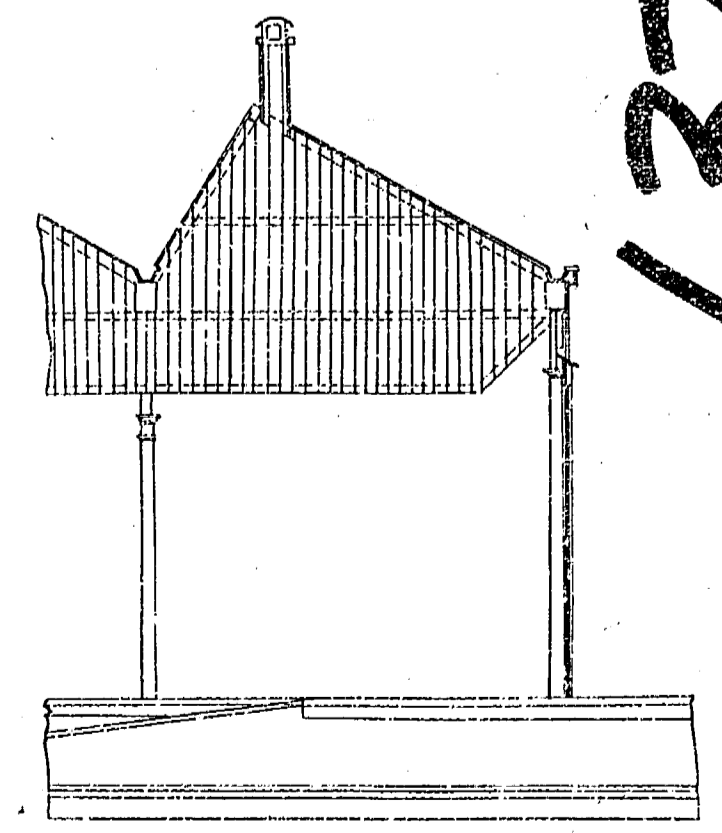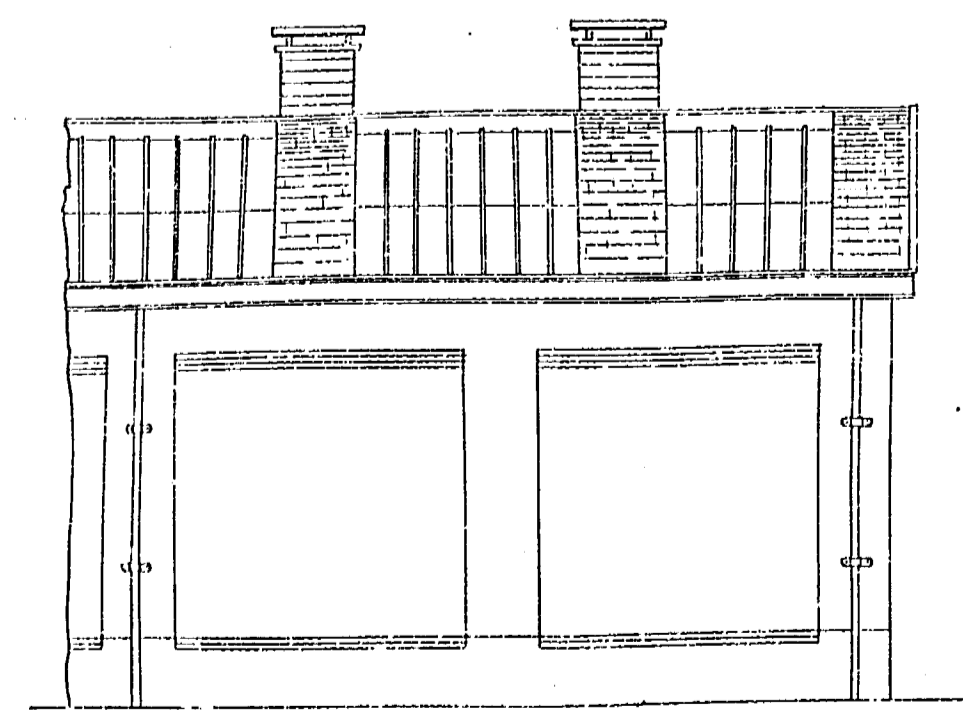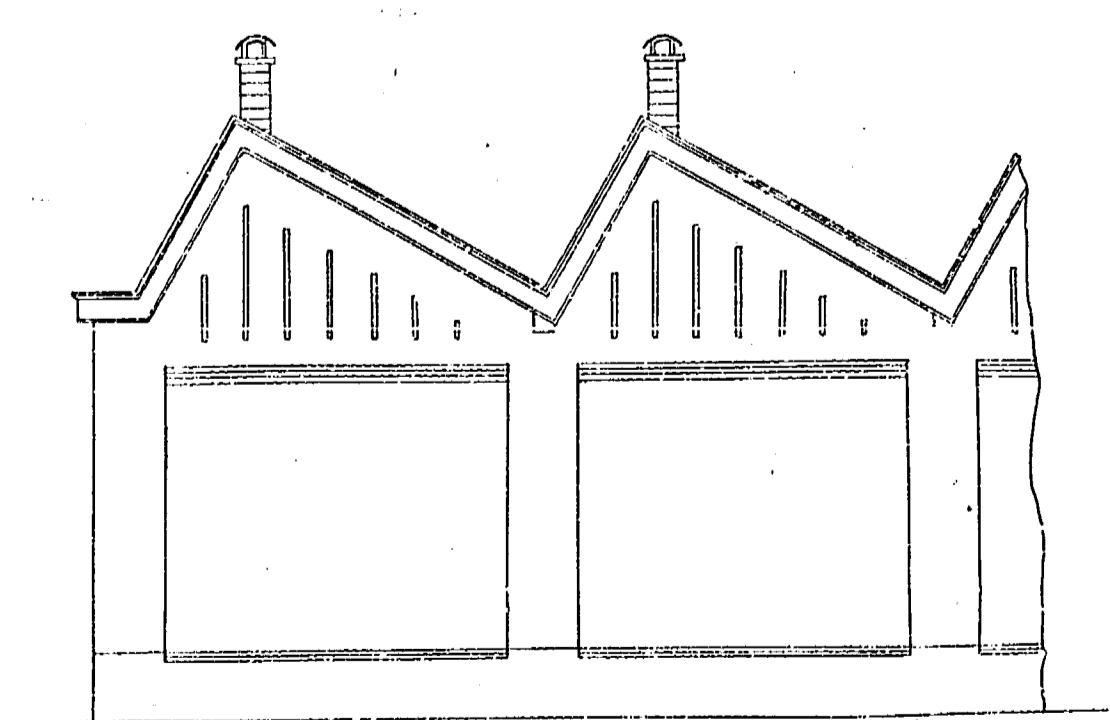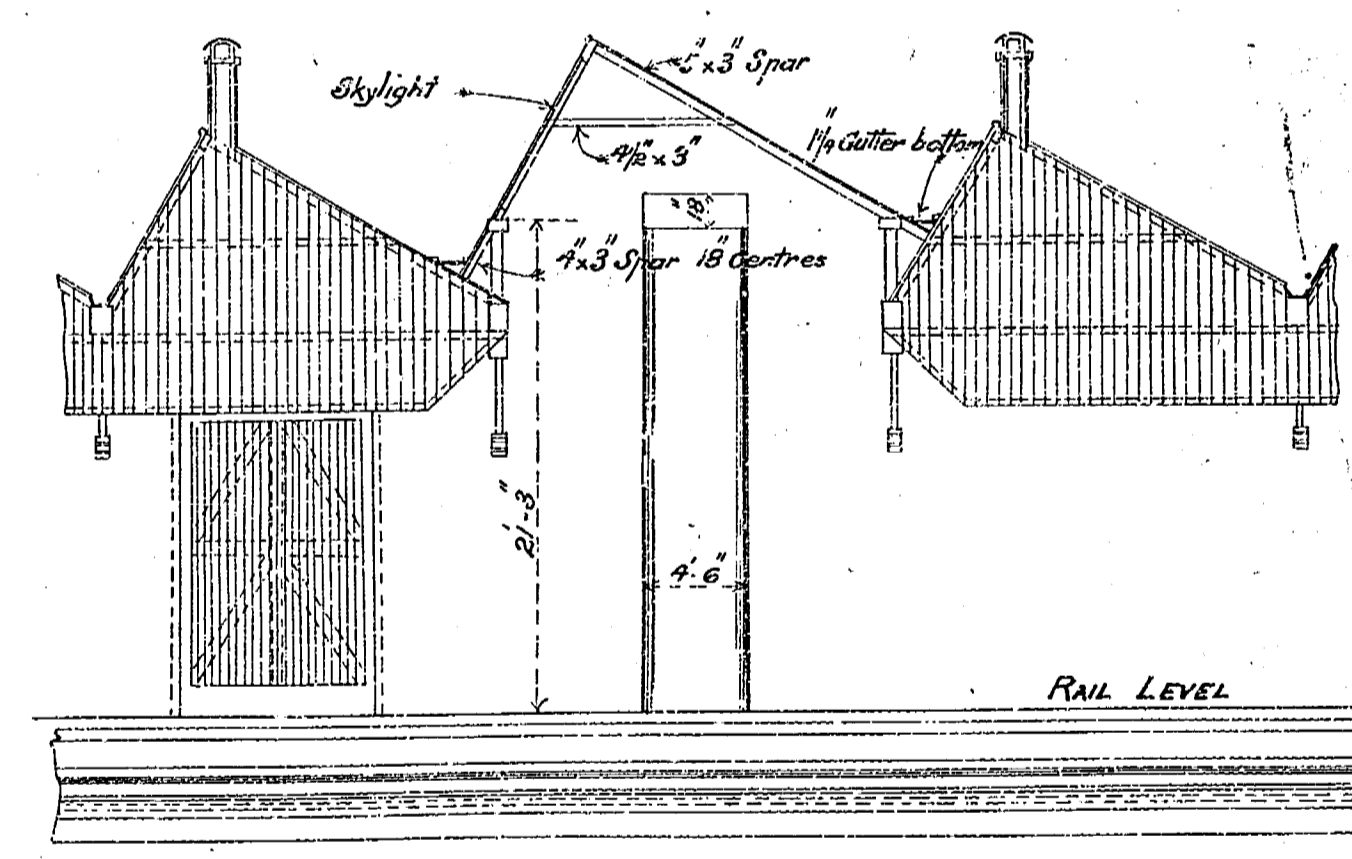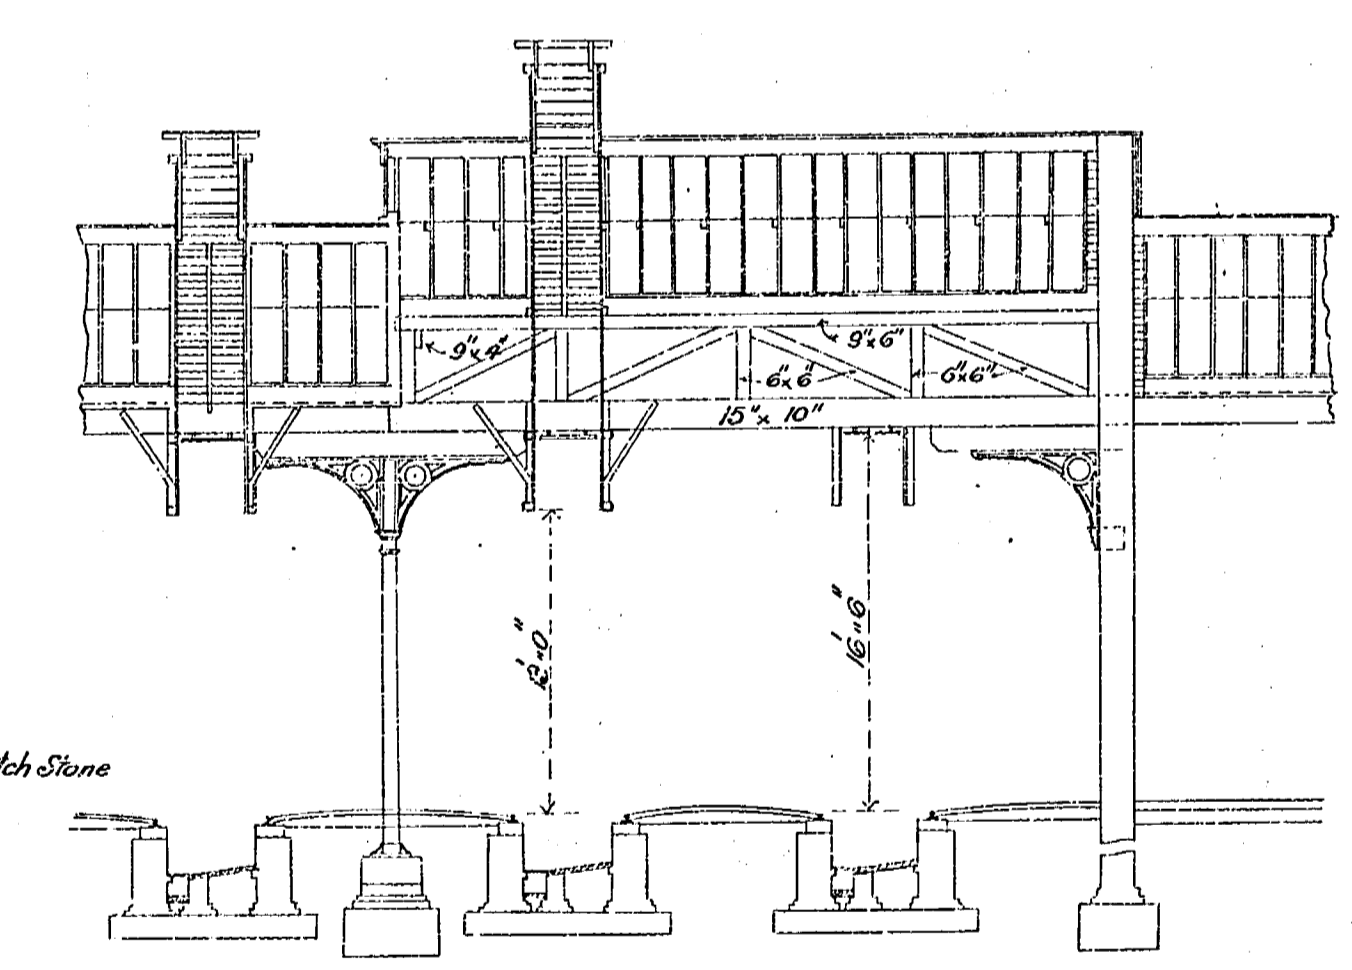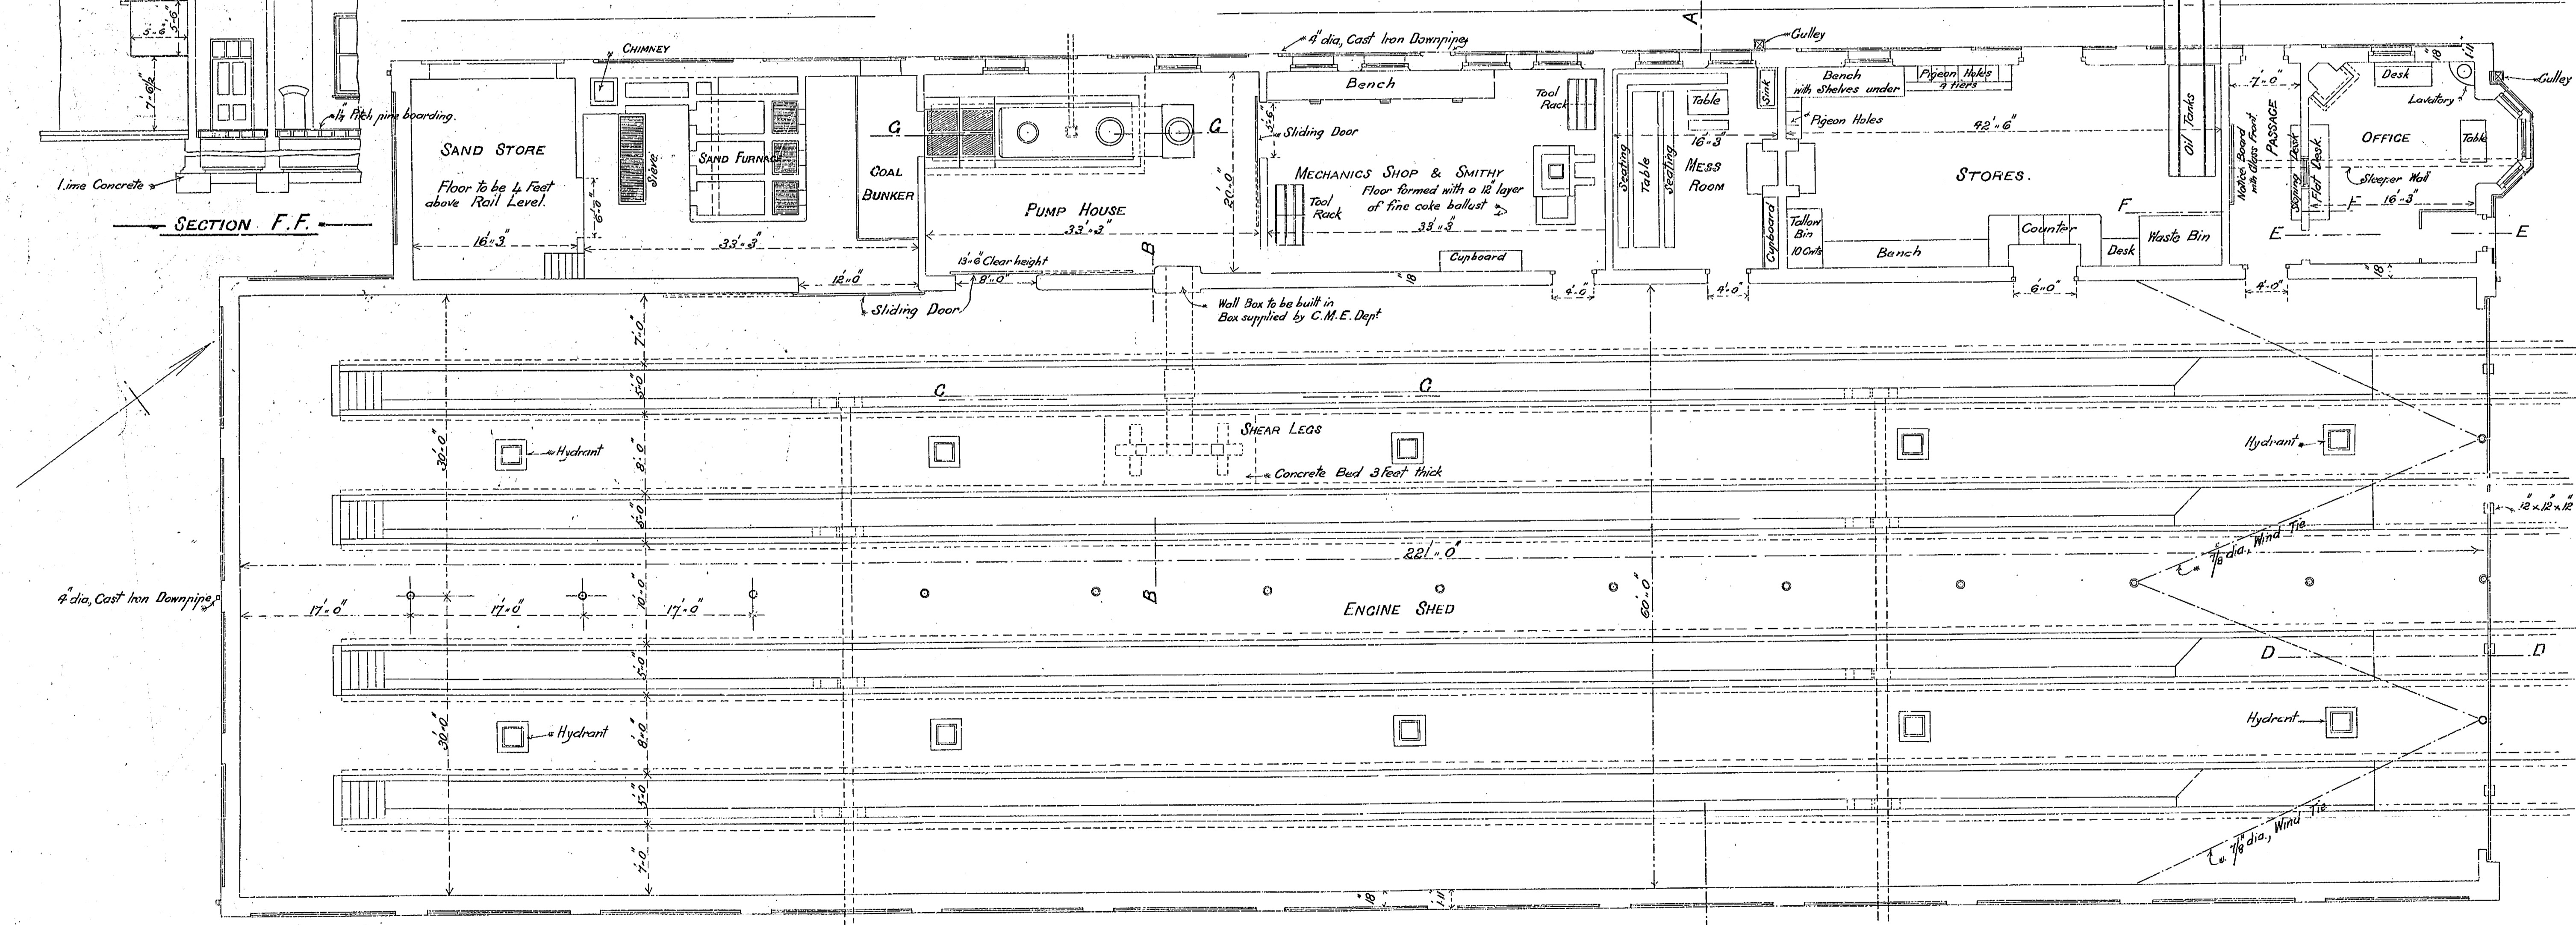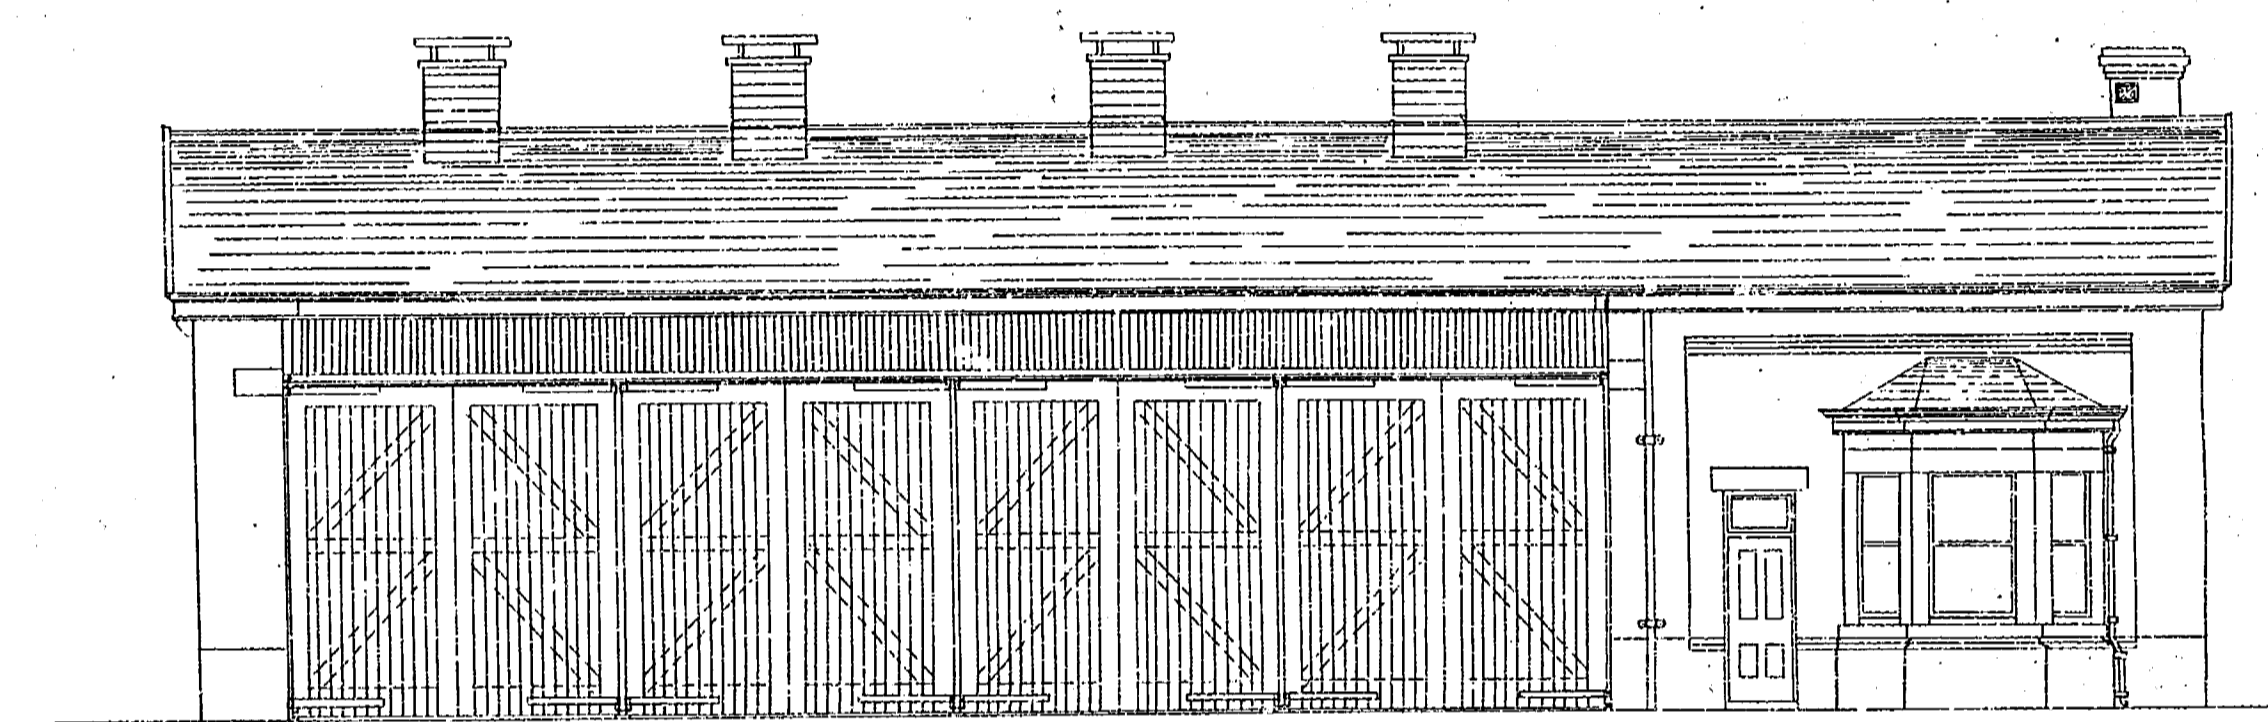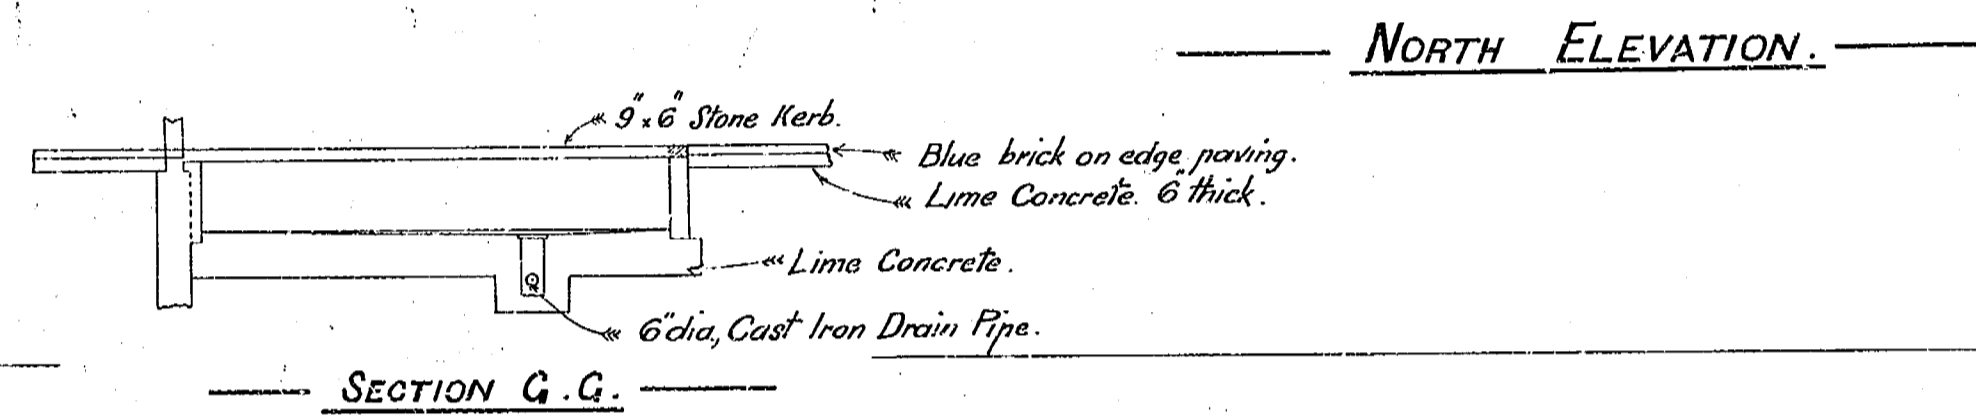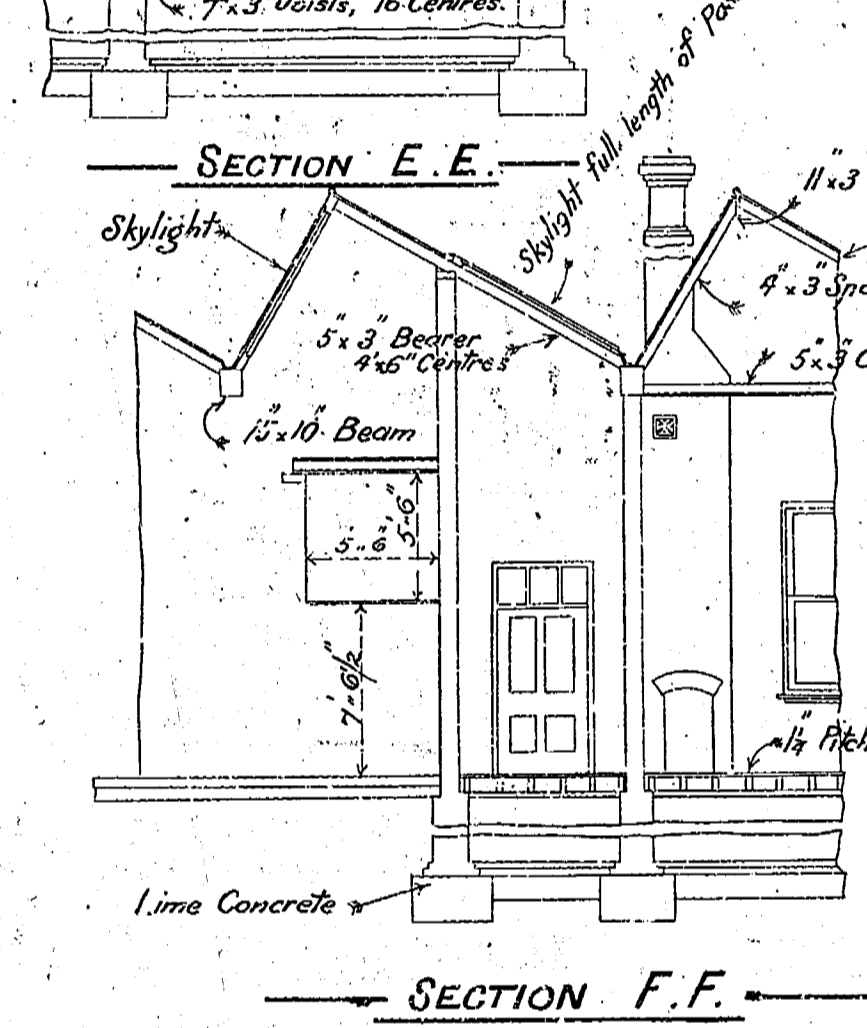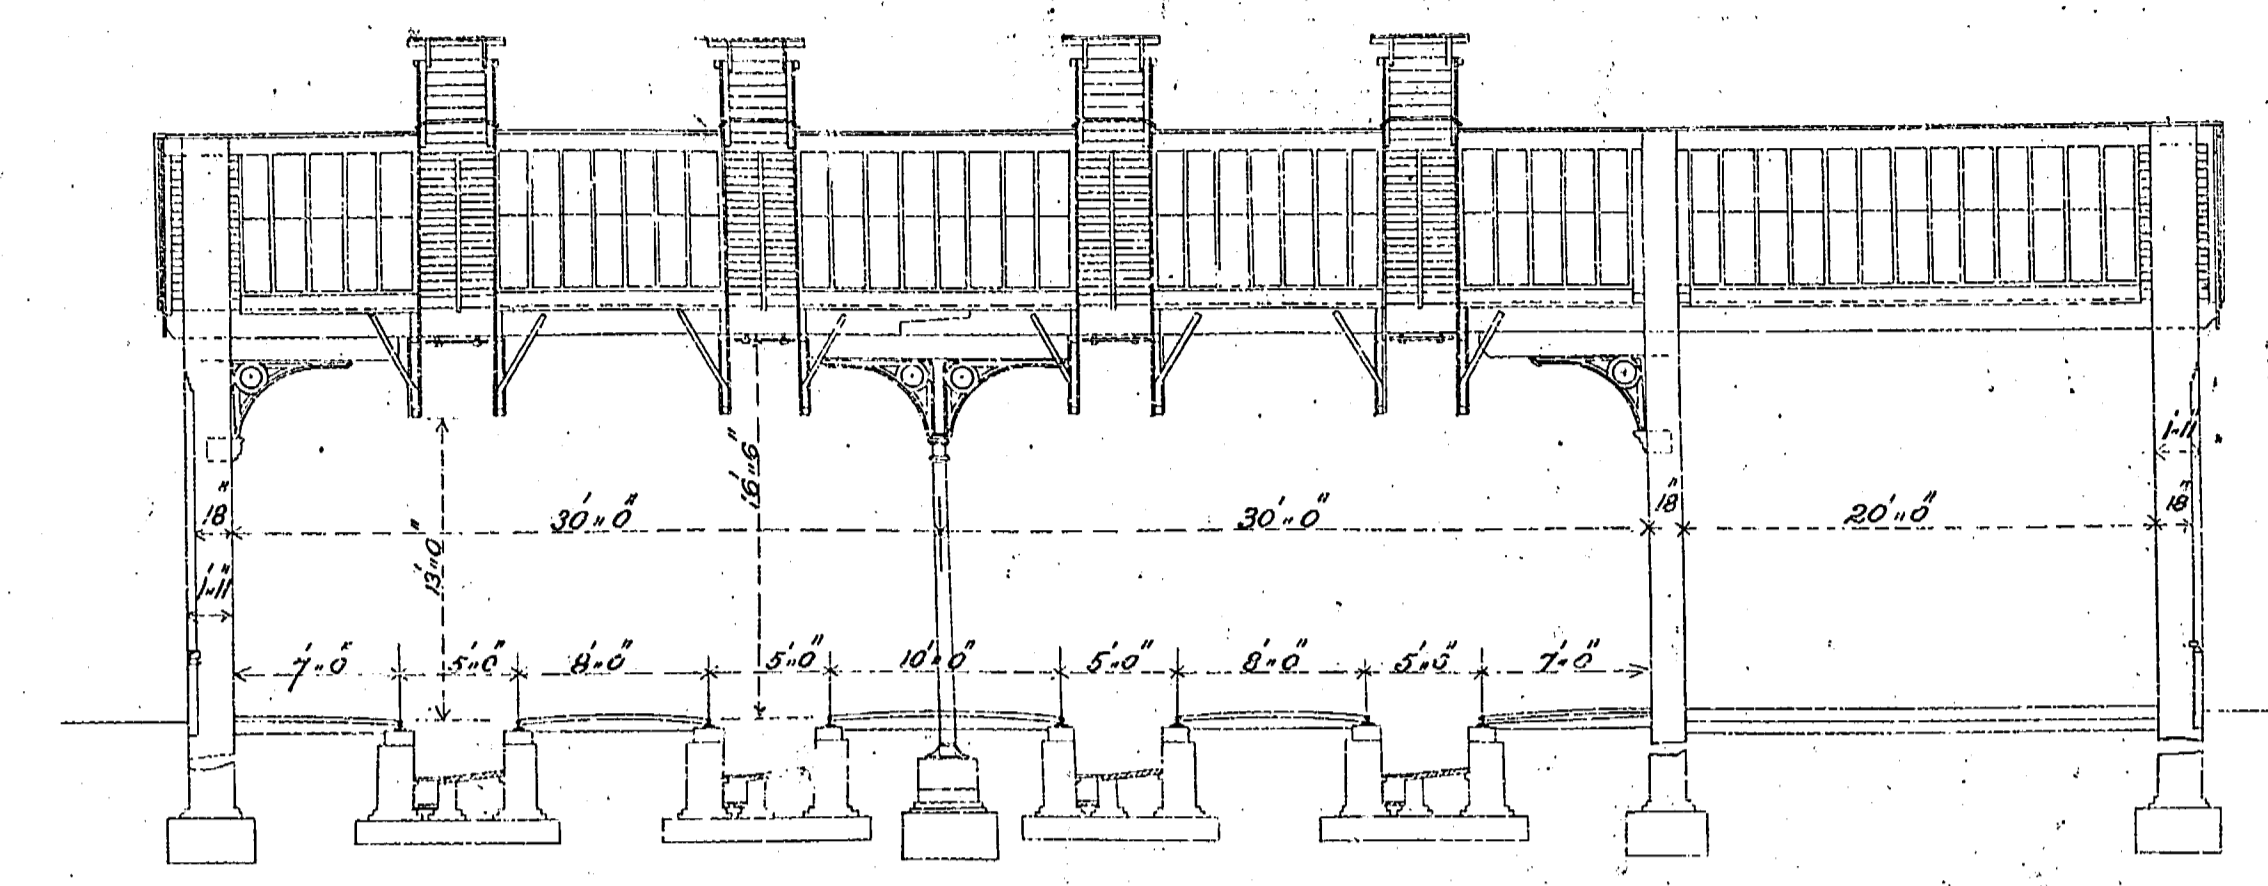

SCALE. 8 Feet to an Inch.

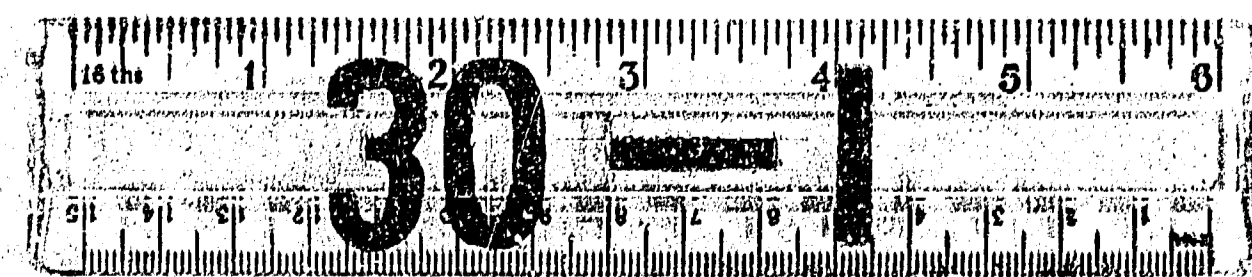

T. O.
N^o 1328

CONTRACT DRAWING N^o 4

13756

30 x 50

18-62