



The
VIRTUAL MUSEUM
of the
LANCASHIRE & YORKSHIRE RAILWAY

Infrastructure Drawings.


Scaled Drawing of LYR Standard Wooden Waiting Room as
drawn by G K Fox, February 1973.

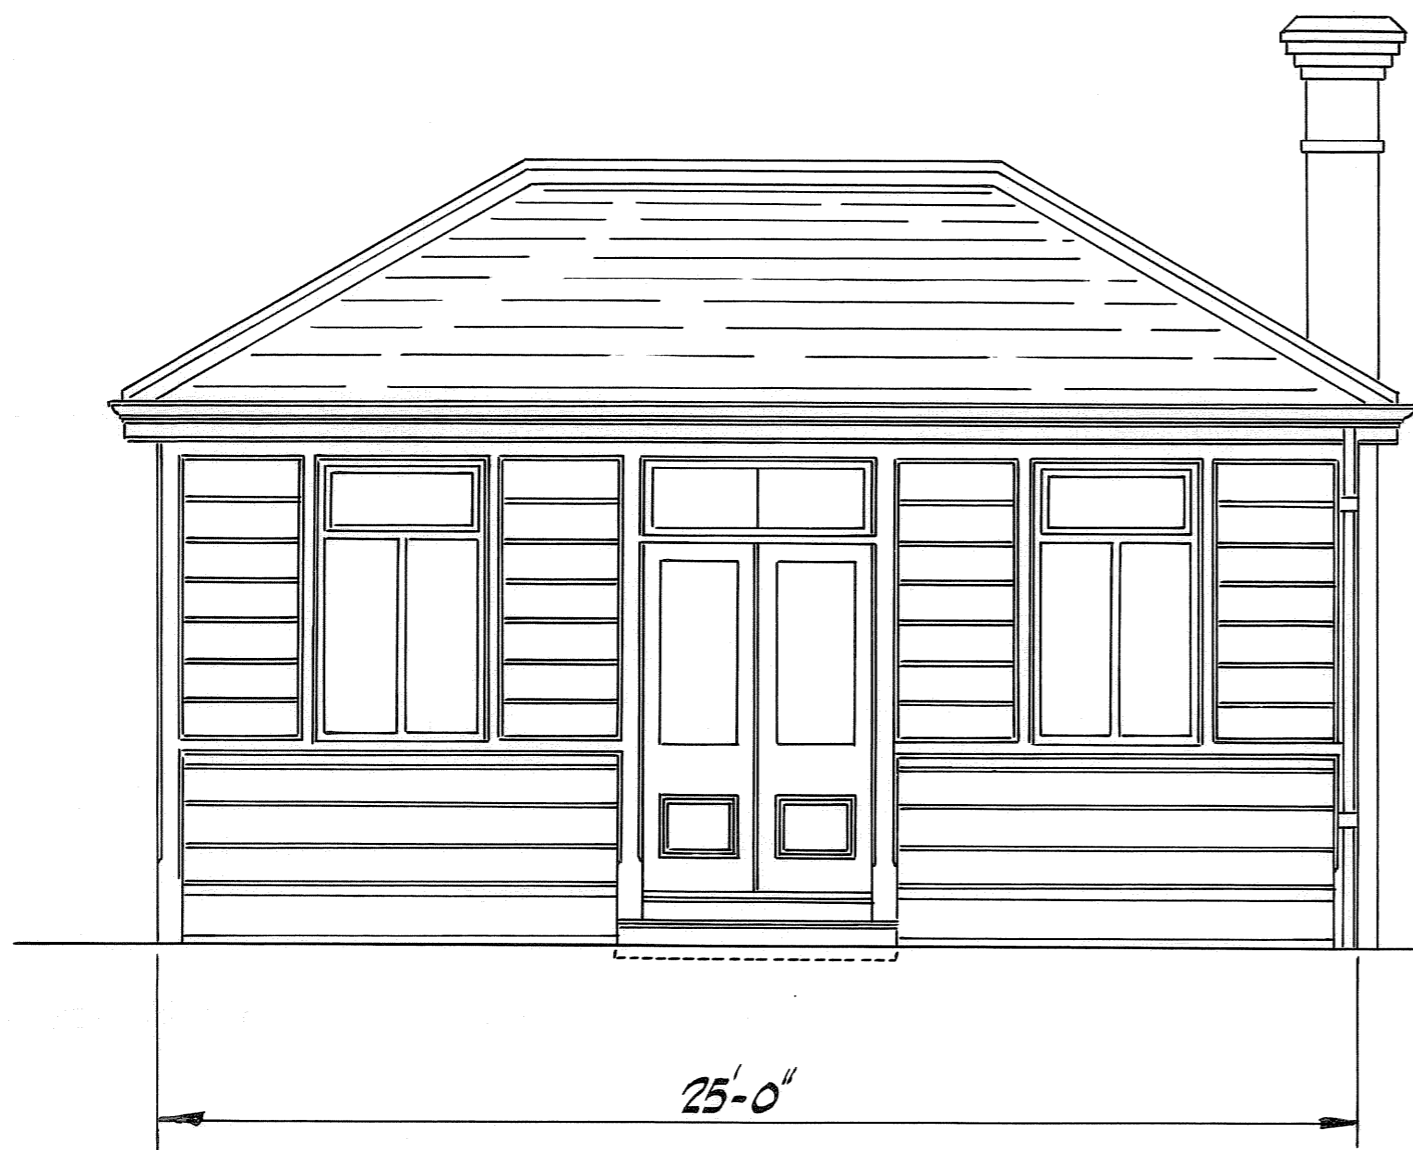

ELEVATION.

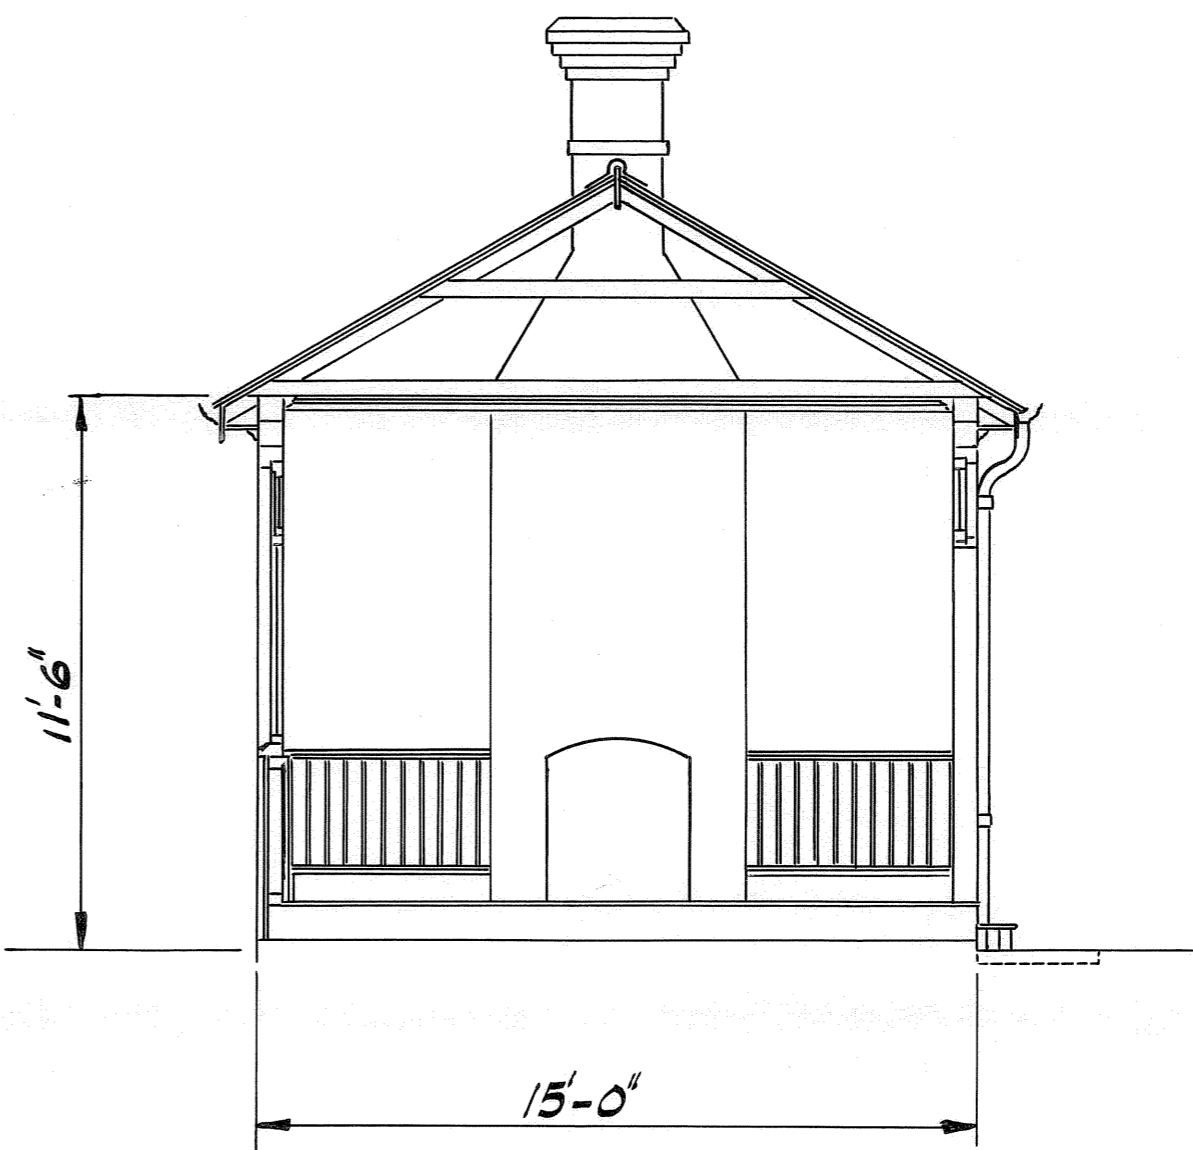

SECTION

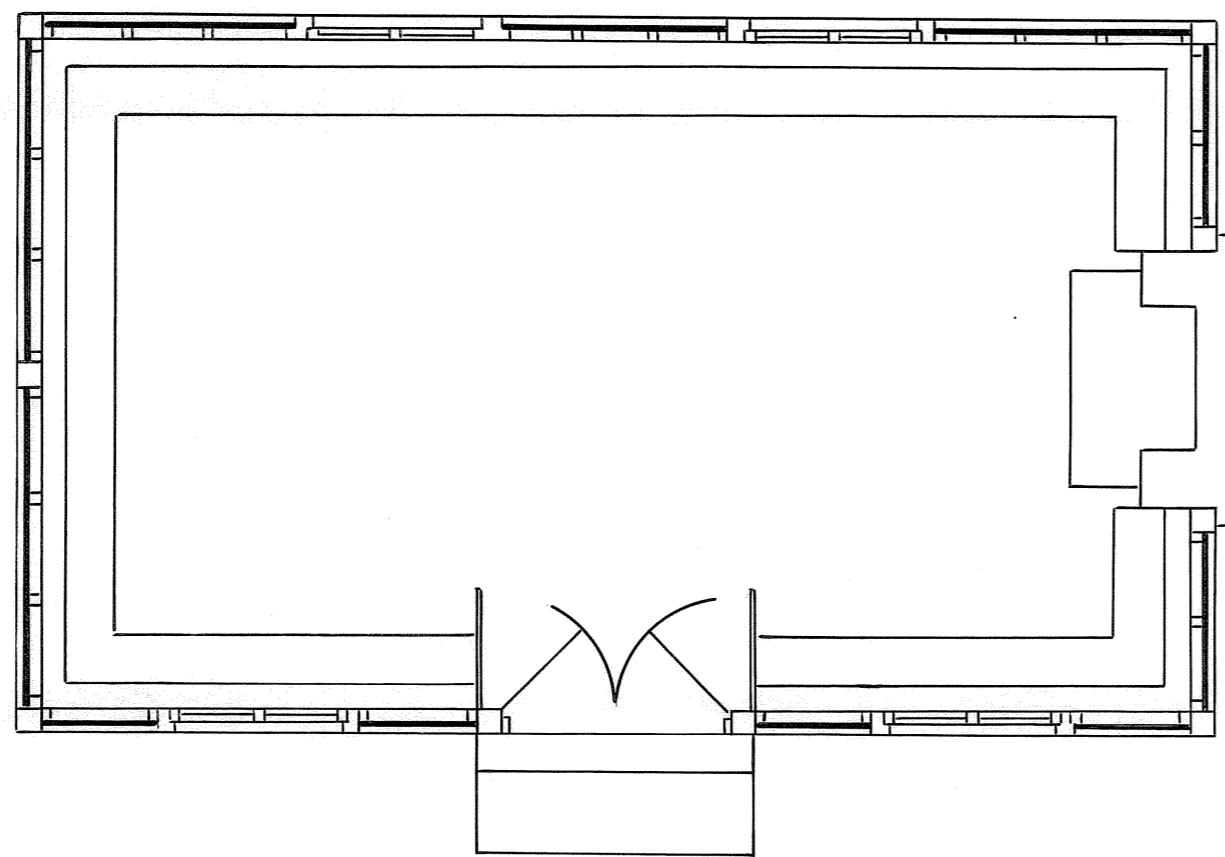

PLAN.

LANCASHIRE & YORKSHIRE RLY.
WAITING ROOM.



DRAWN : G.K.FOX. FEBRUARY 1973.

1/11/73