





The
VIRTUAL MUSEUM
of the
LANCASHIRE & YORKSHIRE RAILWAY

Infrastructure Drawings.

Undated.

North Lancashire Loop (Padiham) Line,
Drawings of a Bridge for a Turnpike Road at Padiham.

Contract Drawing No. 32.

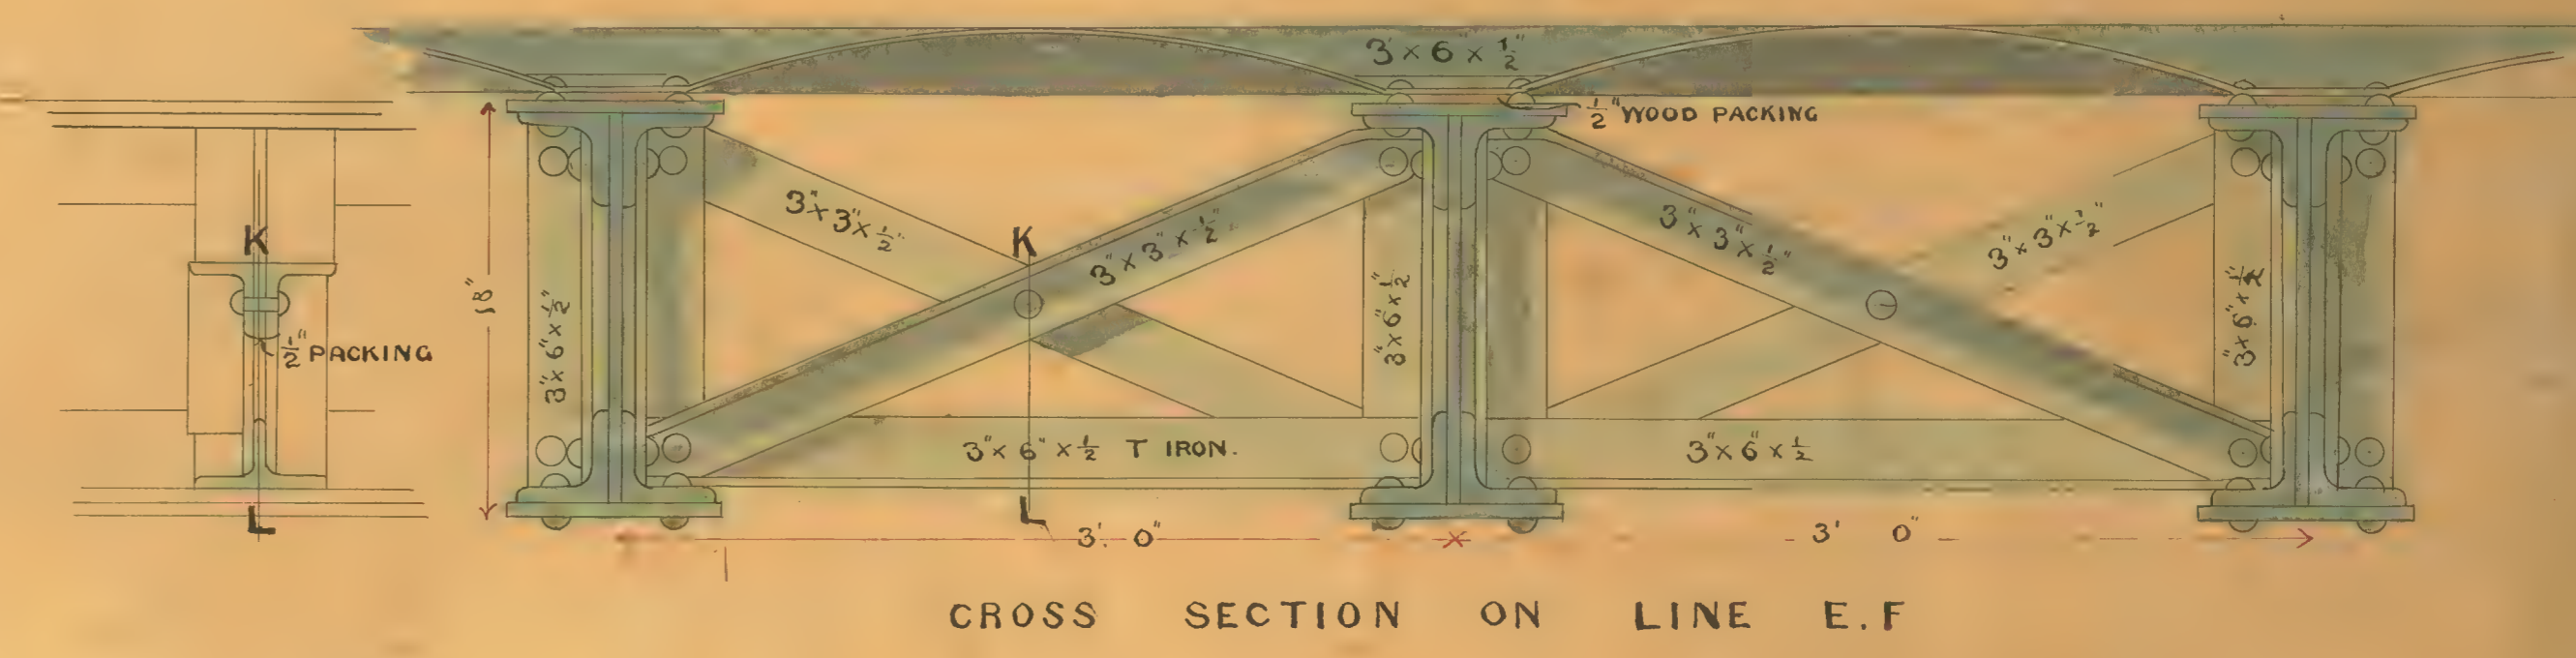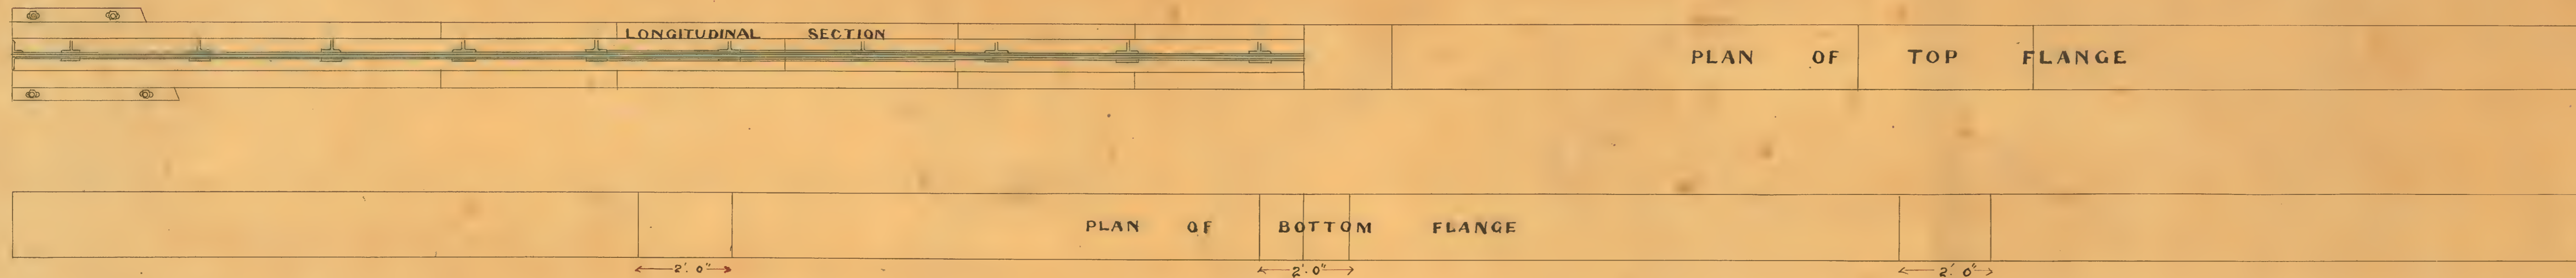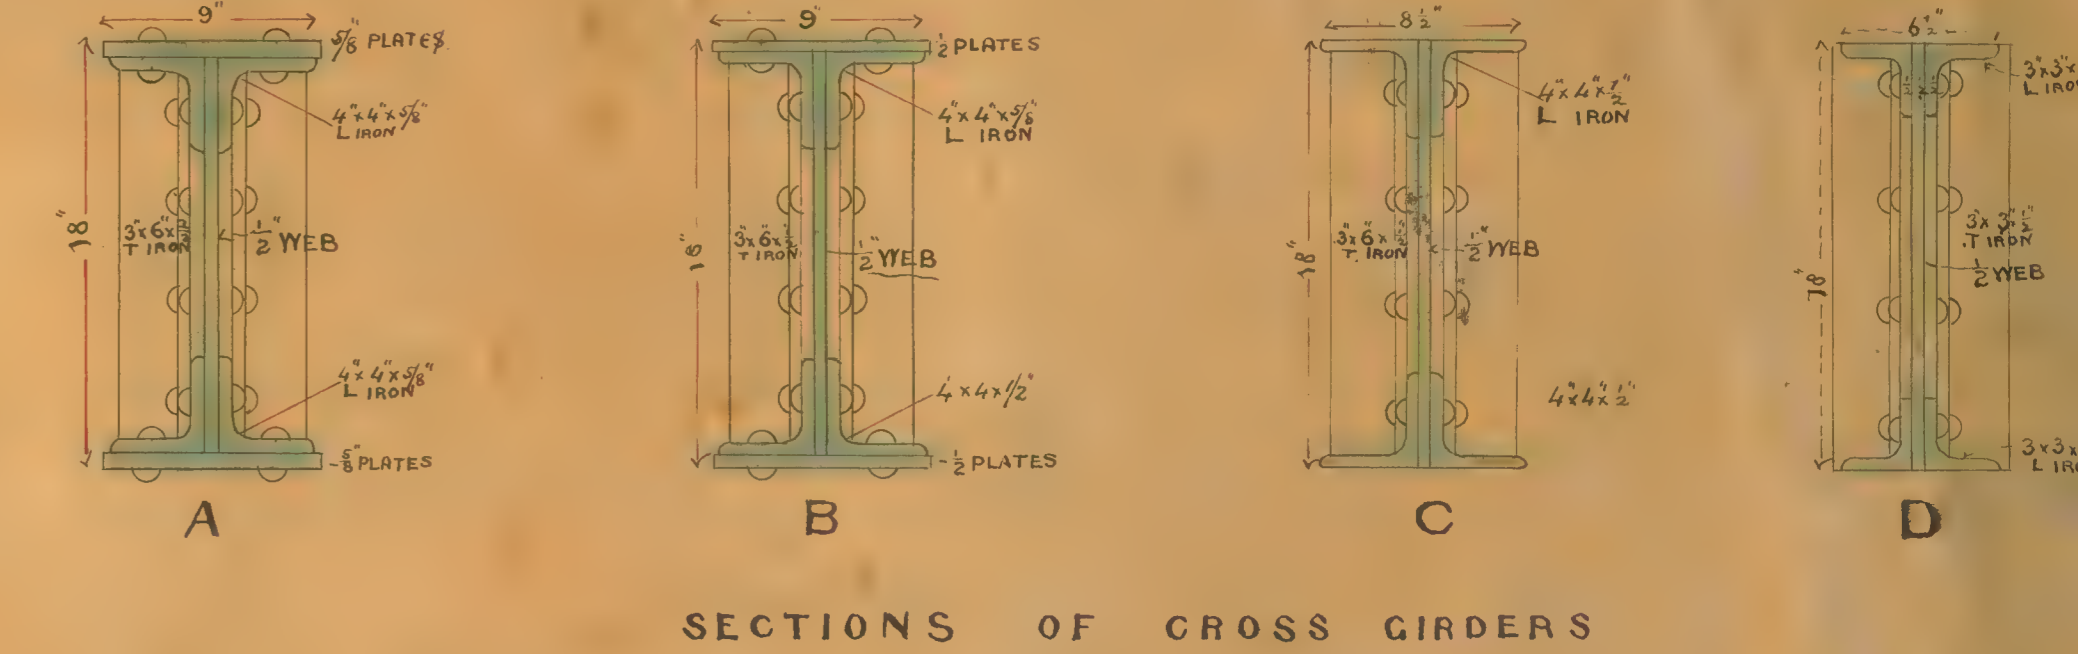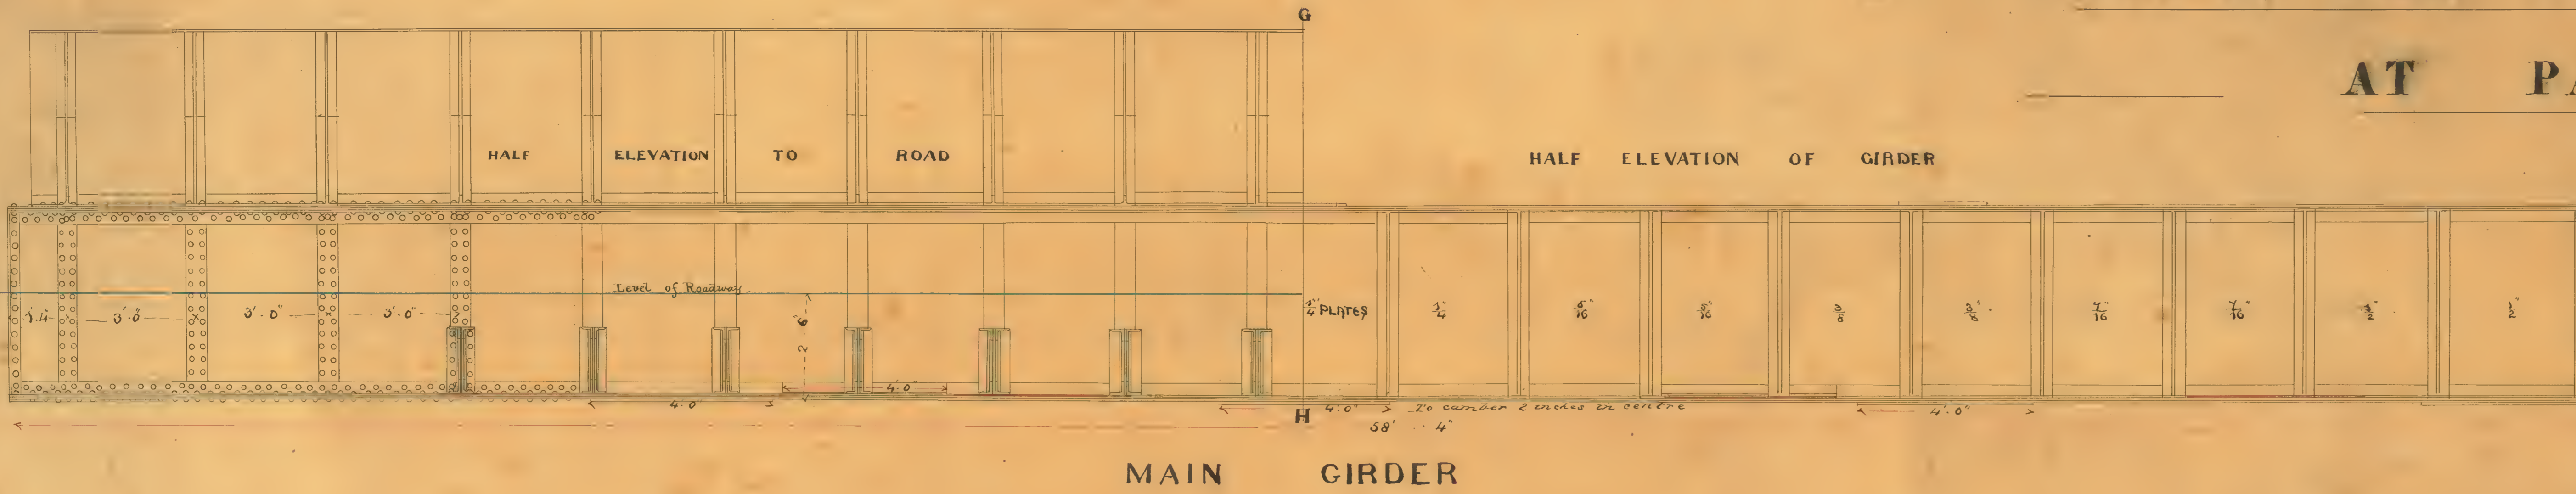

Reference

The Plates, angle and T irons to be of the best Staffordshire double wrought-iron -
 The Bolts and rivets to be of the best scrap iron -
 The road plates to be "Hallett's" Buckled plates -
 The ends of the main girders to be sunk into the bed stones, and the cross girders to have bed seatings 8 lbs to the foot -
 The Iron work to have one covering of the "Carbo-Titanic Paint" before fixing and one after, and finished with 2 coats of good oil paint of such colours as shall be directed at the time

