

The
VIRTUAL MUSEUM
of the
LANCASHIRE & YORKSHIRE RAILWAY

Infrastructure Drawings.

Undated.

North Lancashire Loop (Padiham) Line,
Bridge at Simonstone Lane at Peg 334.

Contract Drawing No. 29.


BRIDGE AT SIMONSTONE LANE AT PEG 334

REFERENCE


The Footings to be hammer dressed stone
 The abutments, string courses and ends to parapets, to be of black in course masonry
 The backing and back walls to be of rubble masonry
 The Imposts, stringcourse and coping to be of blue masonry pitched on the face with arched draughts
 The small arches to be bricks moulded to the radius of the curve
 The Road plates and top of abutments to be laid on with dry bricks and covered with asphalt
 The abutments and wing walls to have dry stone lining behind of thick
 The cavities in abutments to have 2 in. flag drains
 The main and cross girders and parapets to be of wrought iron
 The Road plates to be "Mallet's" buckled plates




ELEVATION

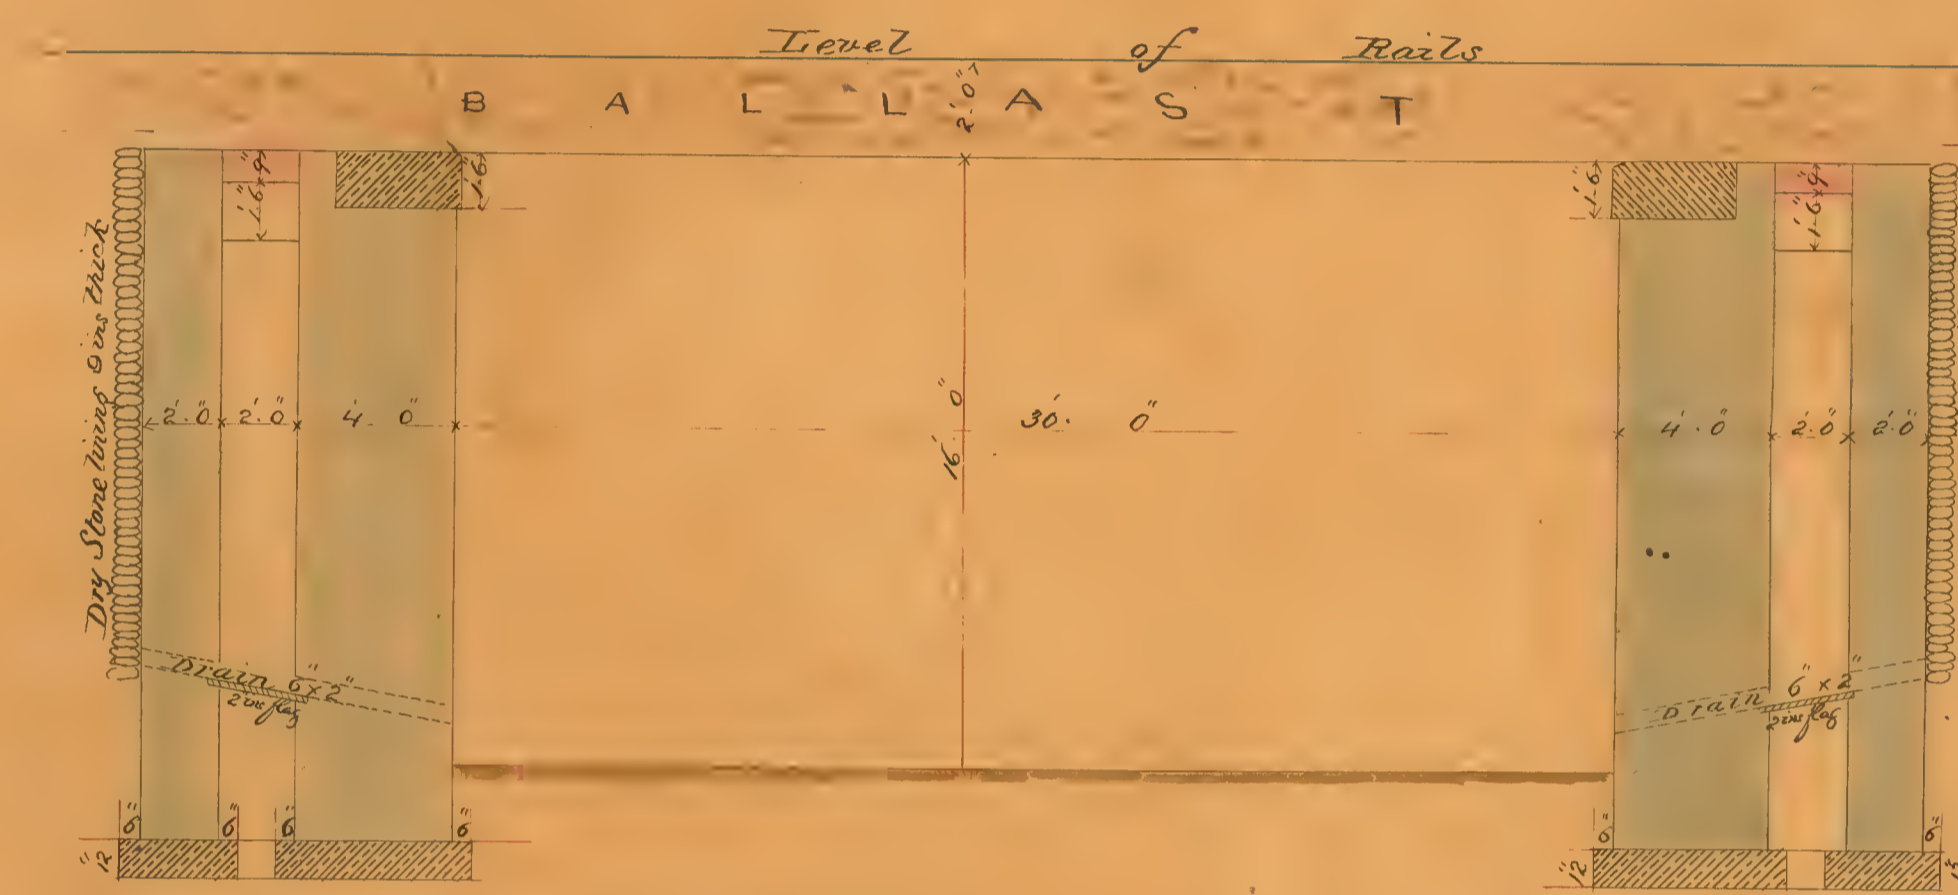


CROSS SECTION

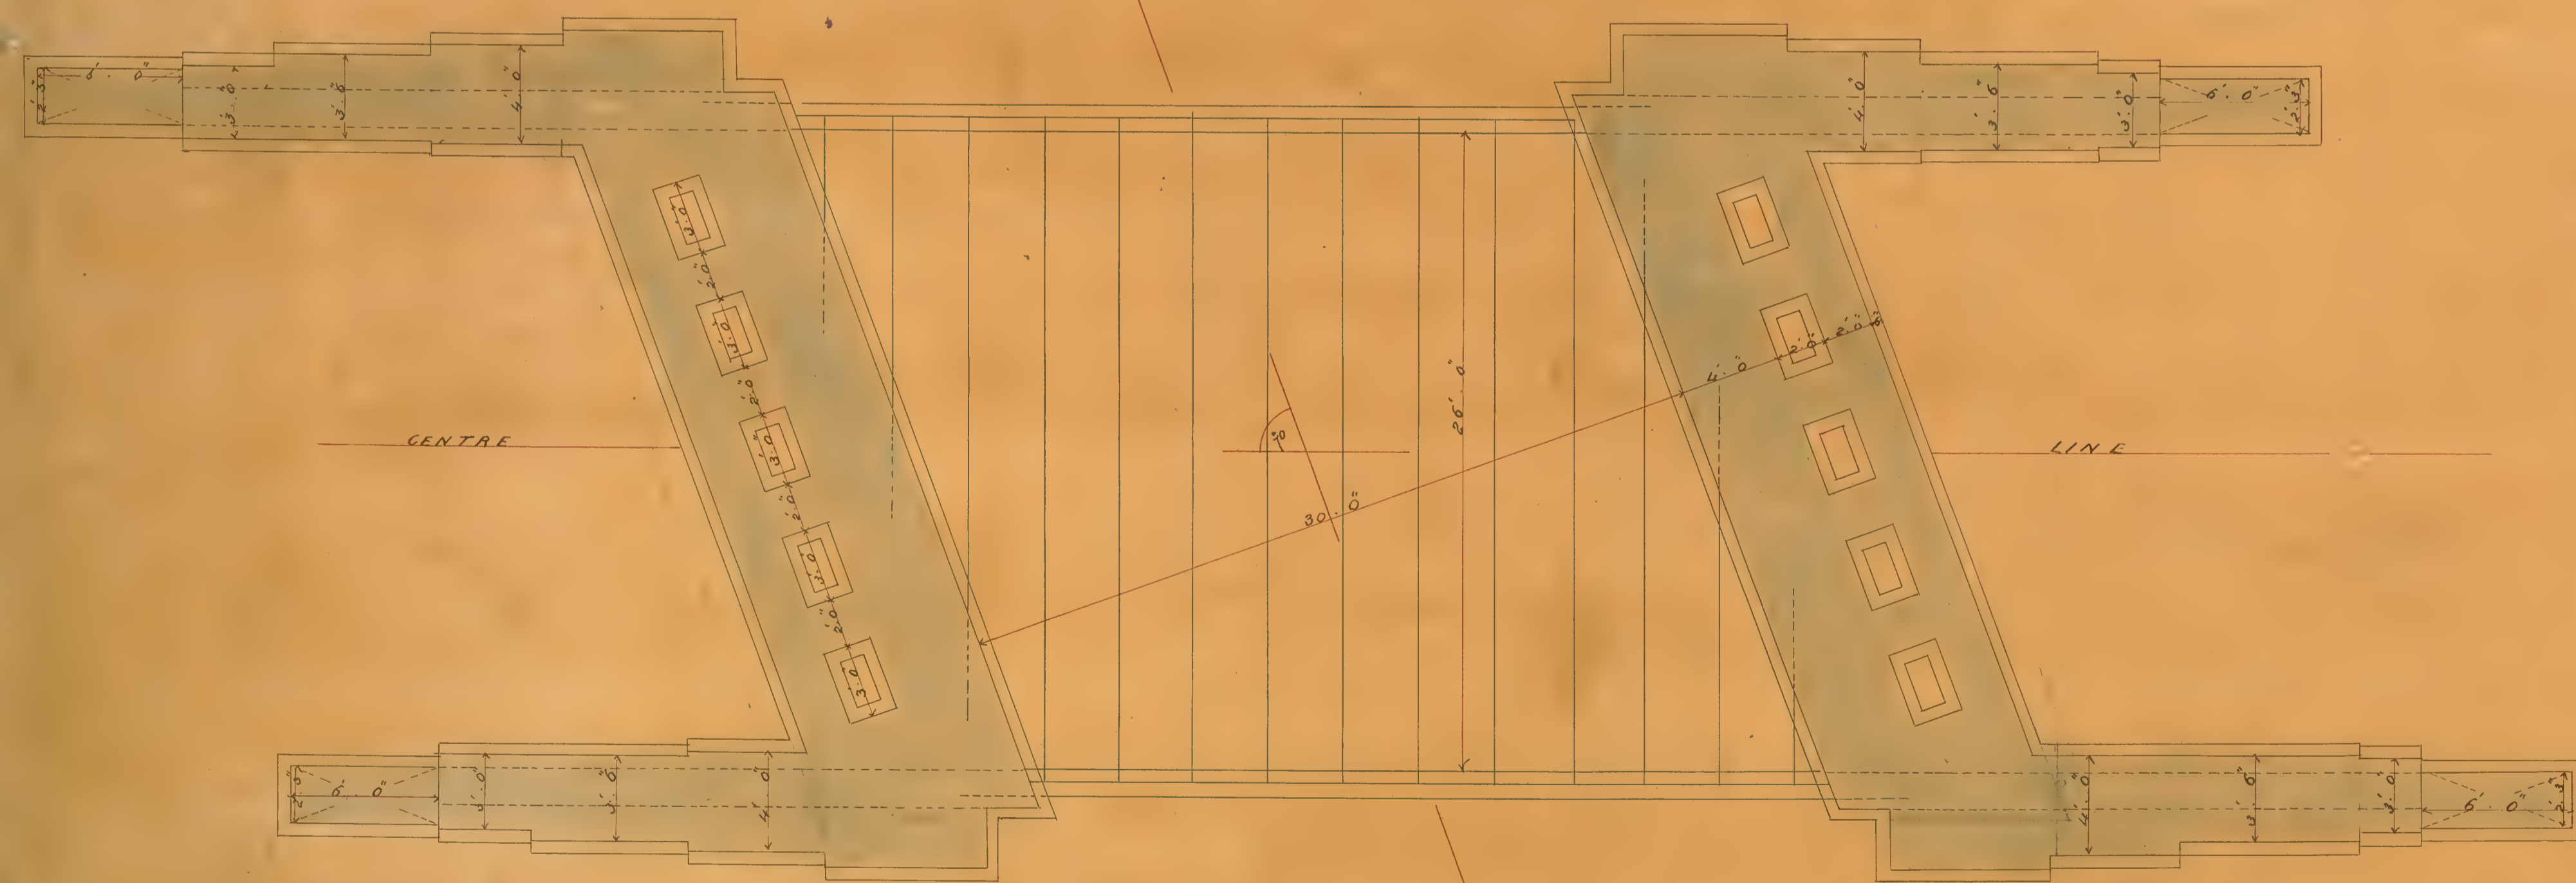

PLAN

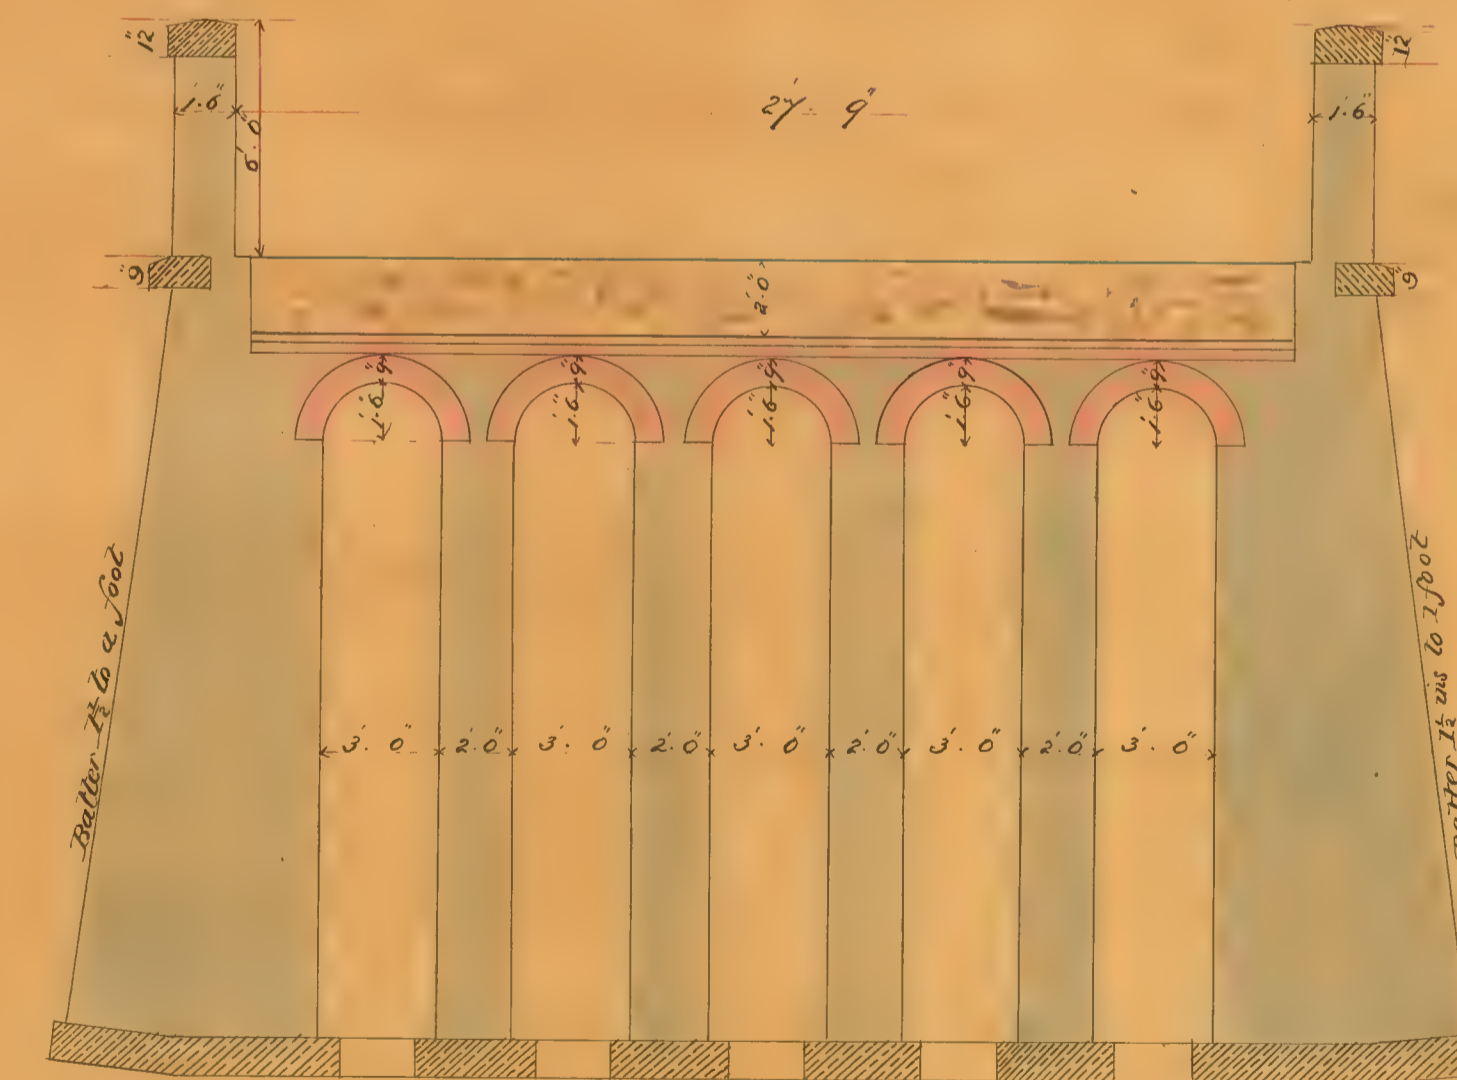

SECTION THRO ABUTMENT

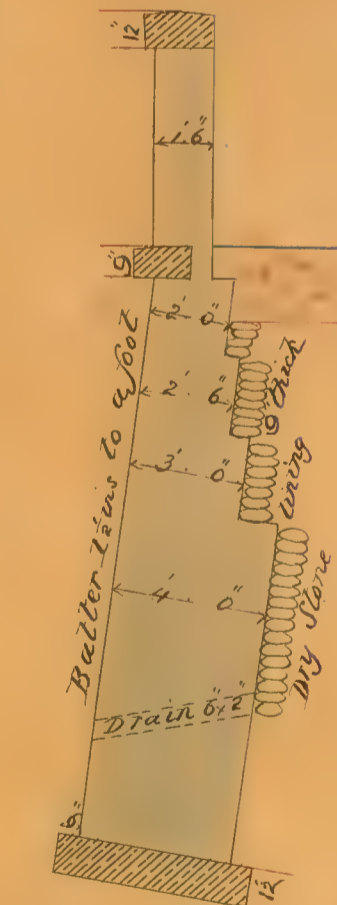

SECTION OF WING WALL

E. J. W. J.