

The
VIRTUAL MUSEUM
of the
LANCASHIRE & YORKSHIRE RAILWAY

Infrastructure Drawings.



Undated.

North Lancashire Loop (Padiham) Line,
Drawings of Occupation Crossings, Embankments, Cuttings
and Permanent Way.

Contract Drawing No. 34.


LEVEL CROSSING FOR OCCUPATION ROAD

CROSS SECTION OF EMBANKMENT

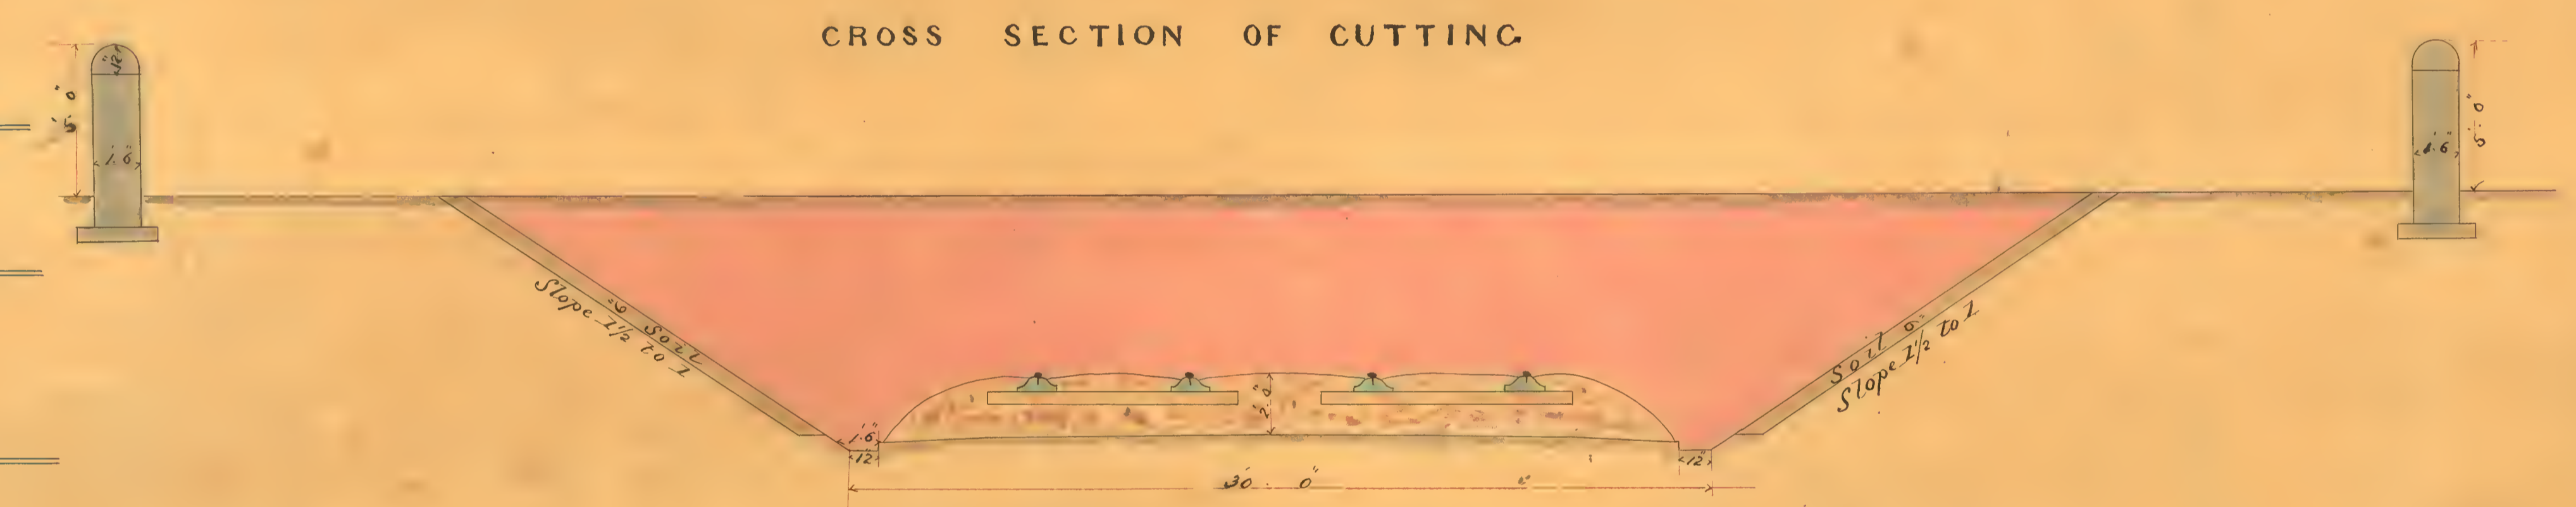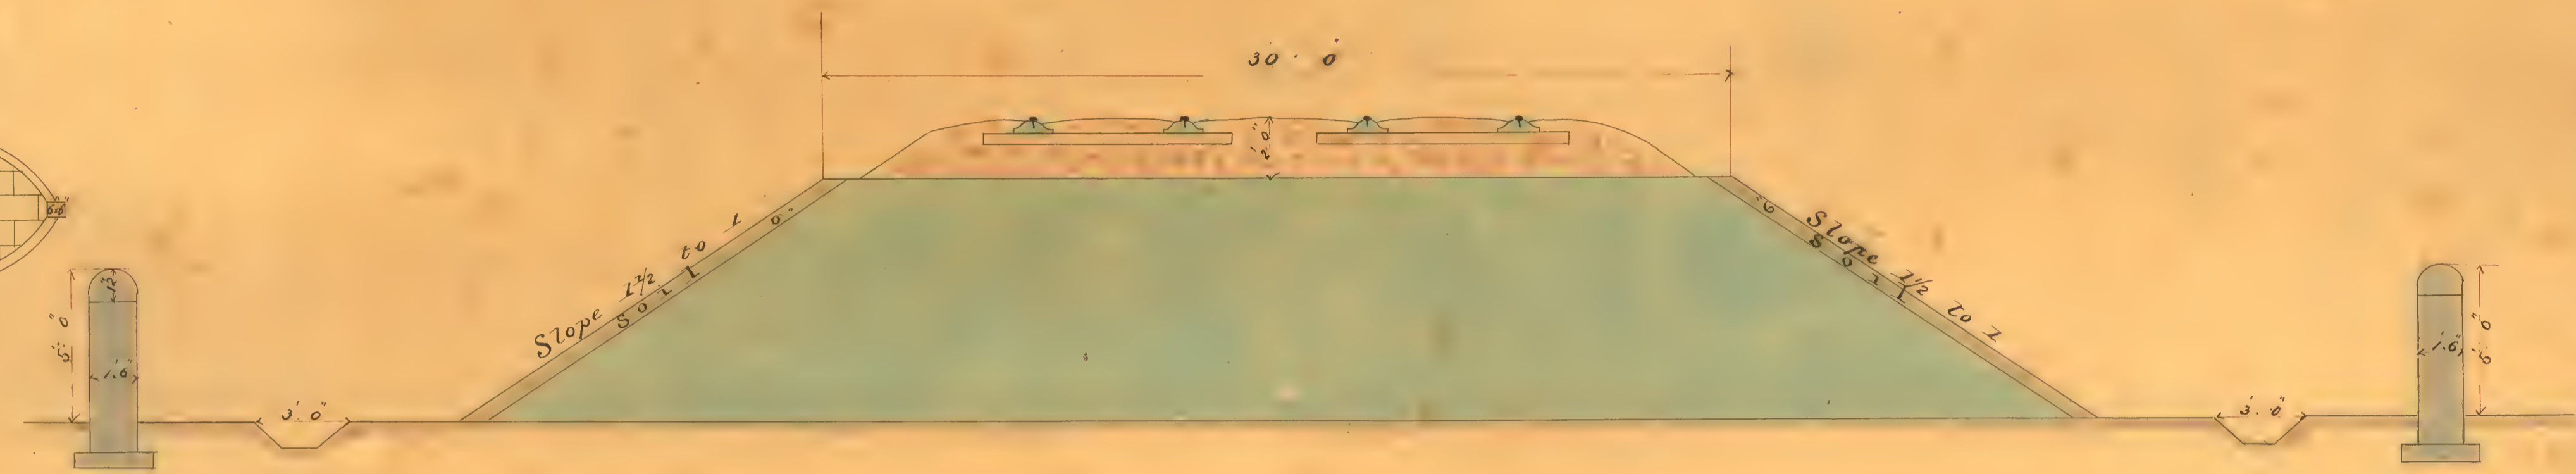


General Scale—
 1 2 3 4 5 6 7 8 9 10
 Scale for Gates, Post, Rail, Terminal Way, Riddle Wall
 1 2 3 4 5 6 7 8 9 10
 Scale for Elevation of Joint & Chair
 1 2 3 4 5 6 7 8 9 10
 Foot


ELEVATION OF CHAIR FOR BRIDGE RAIL

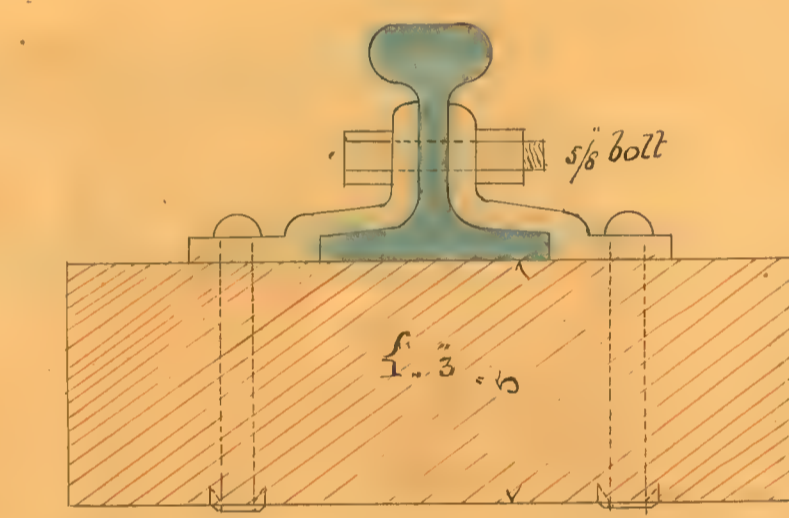


OAK GATE FOR OCCUPATION ROAD

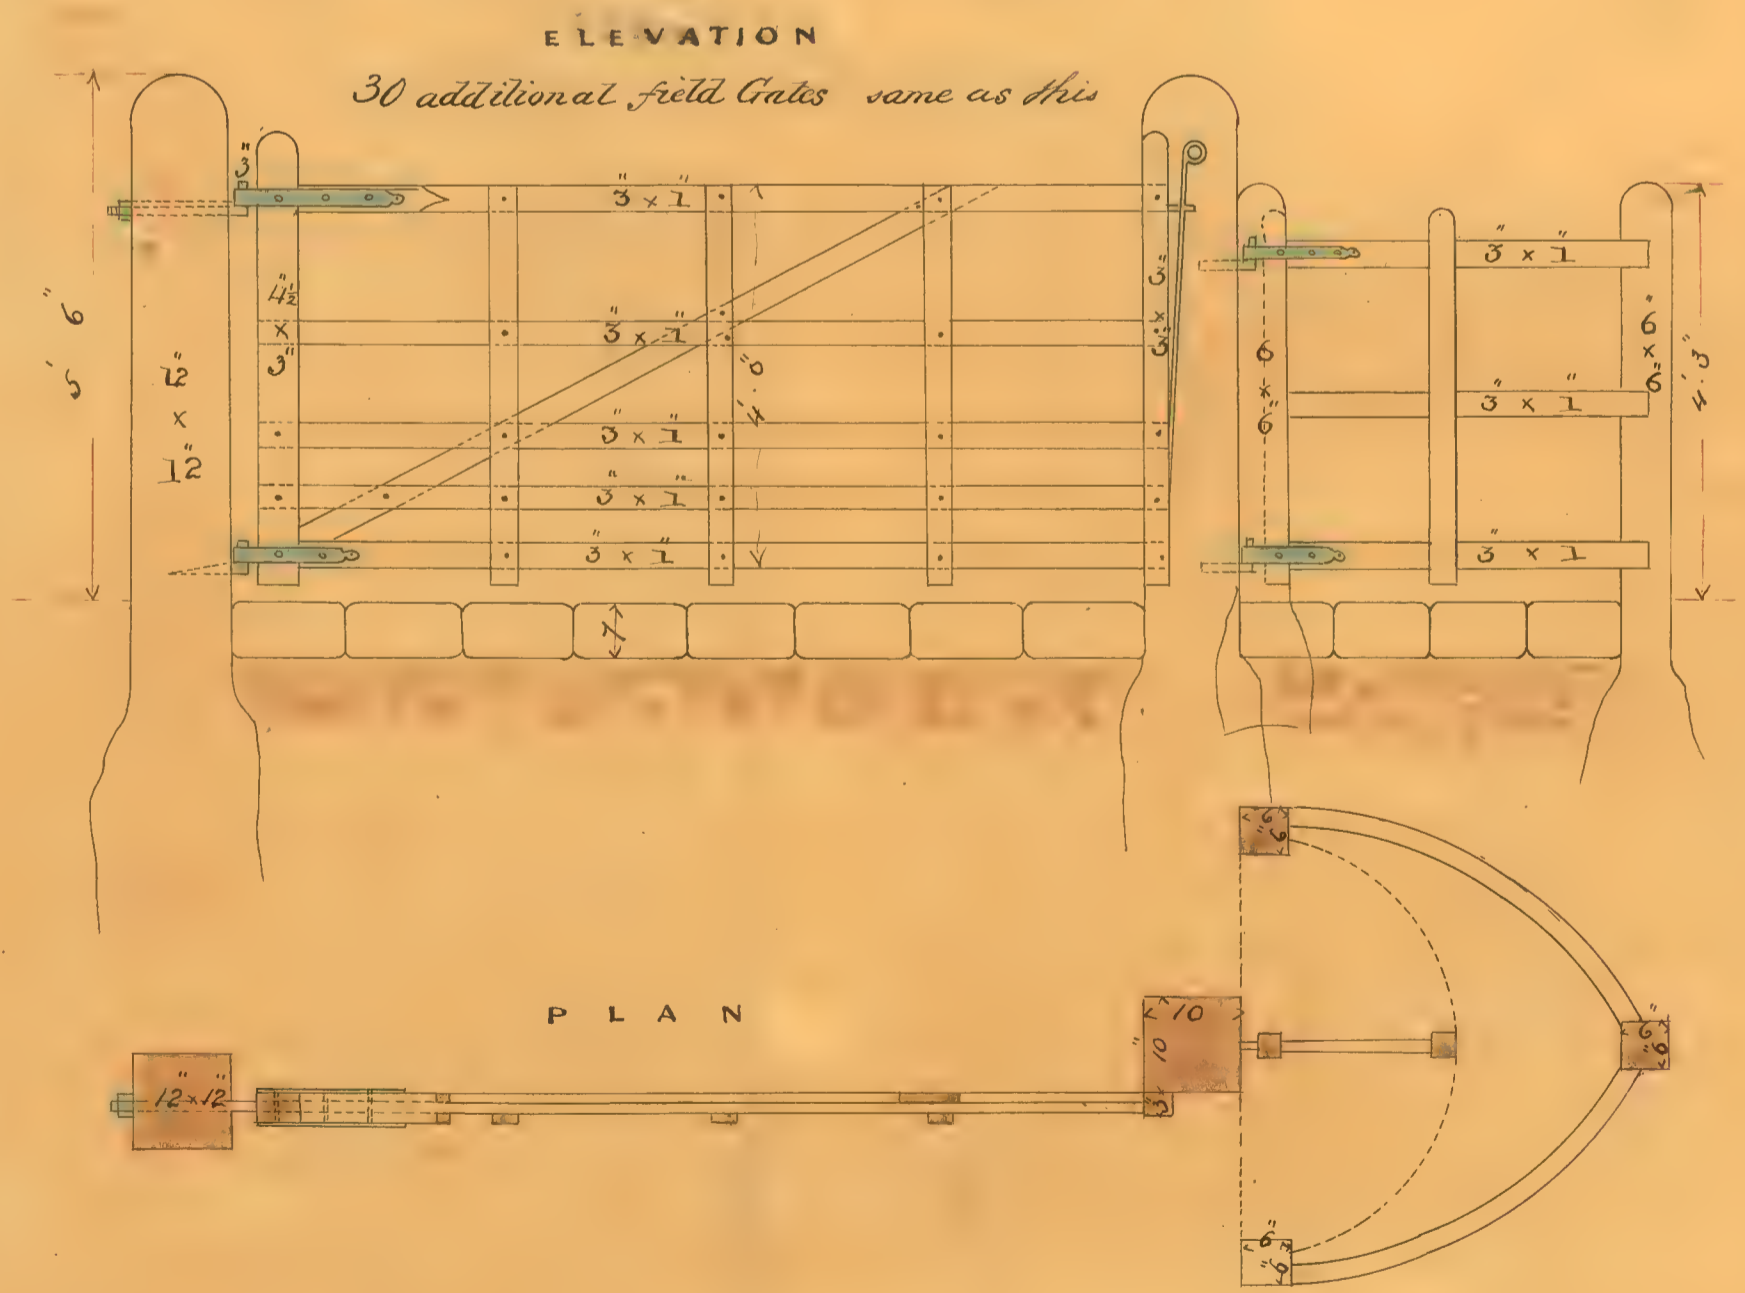


PERMANENT WAY

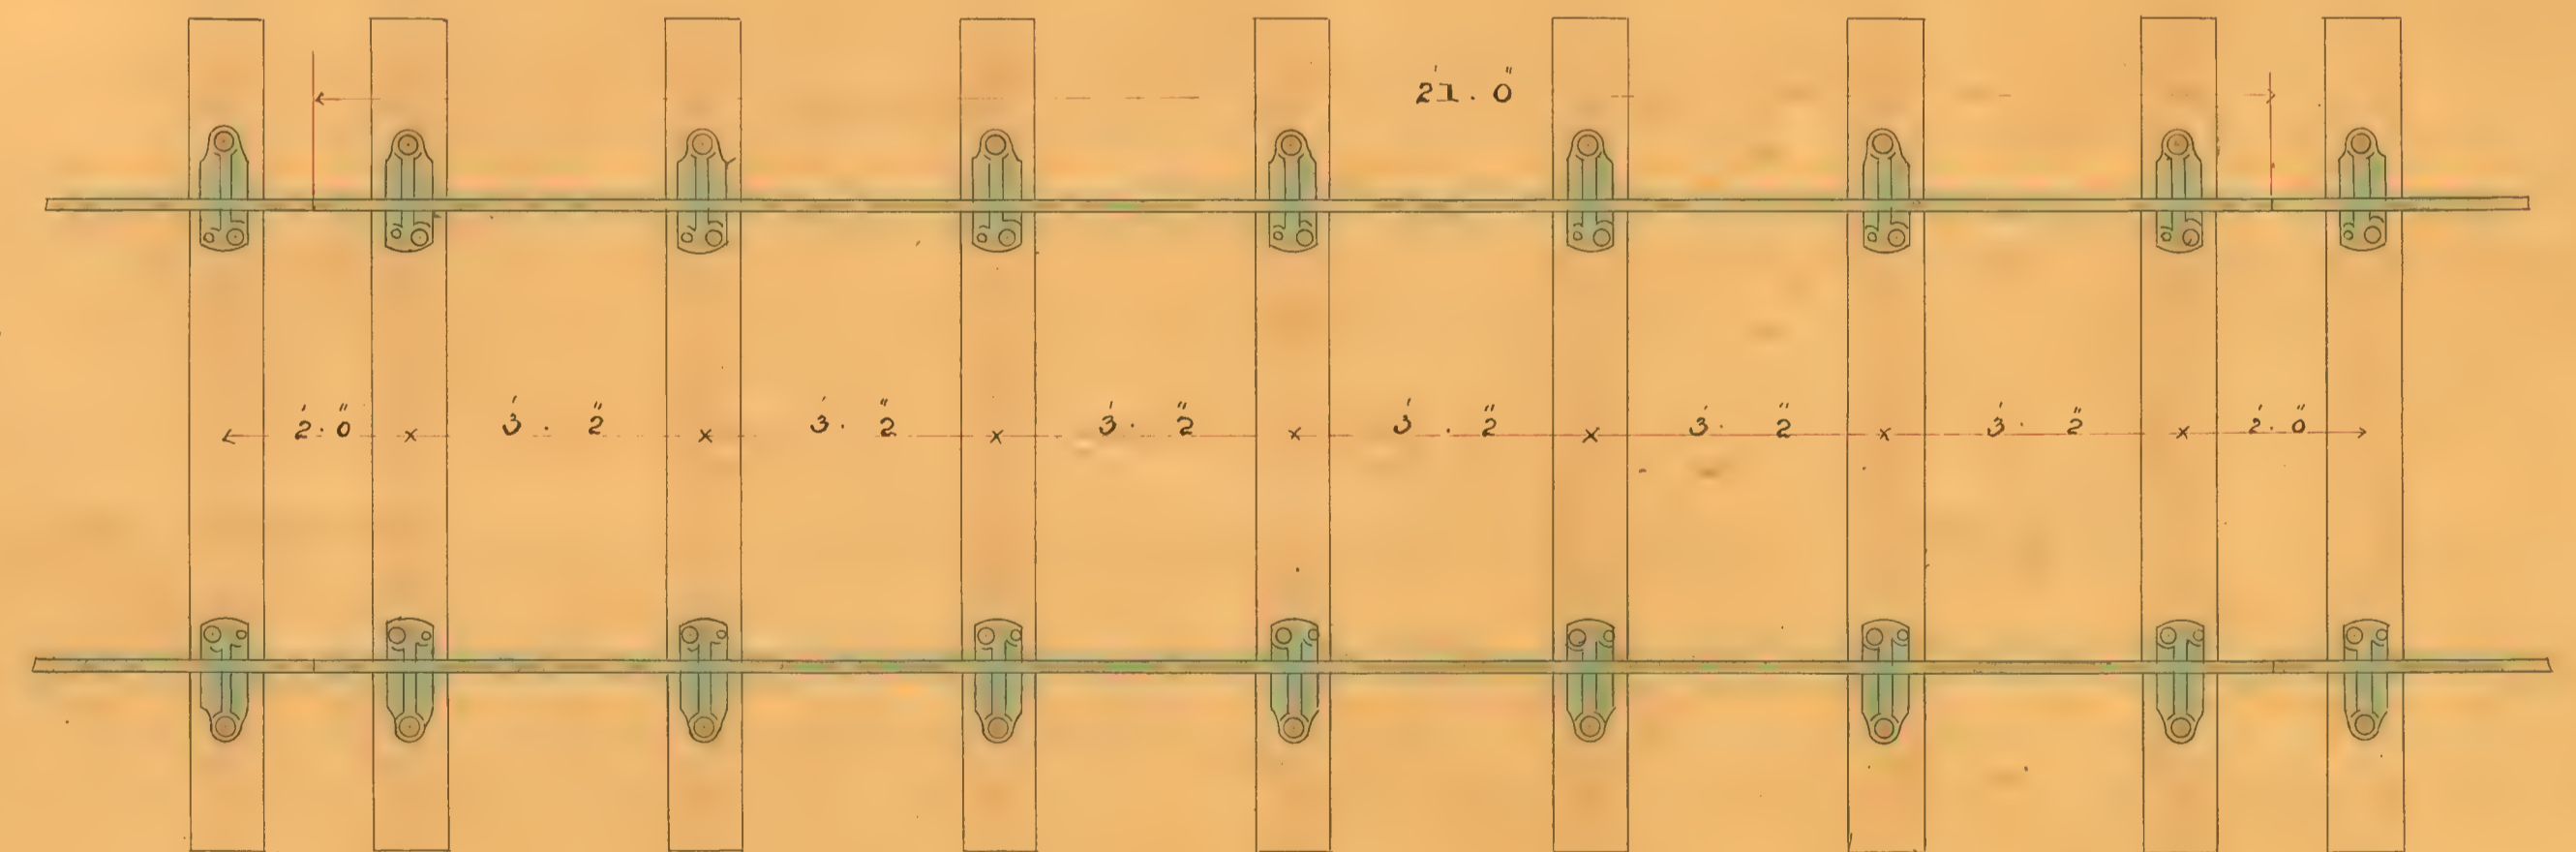


ELEVATION OF JOINT

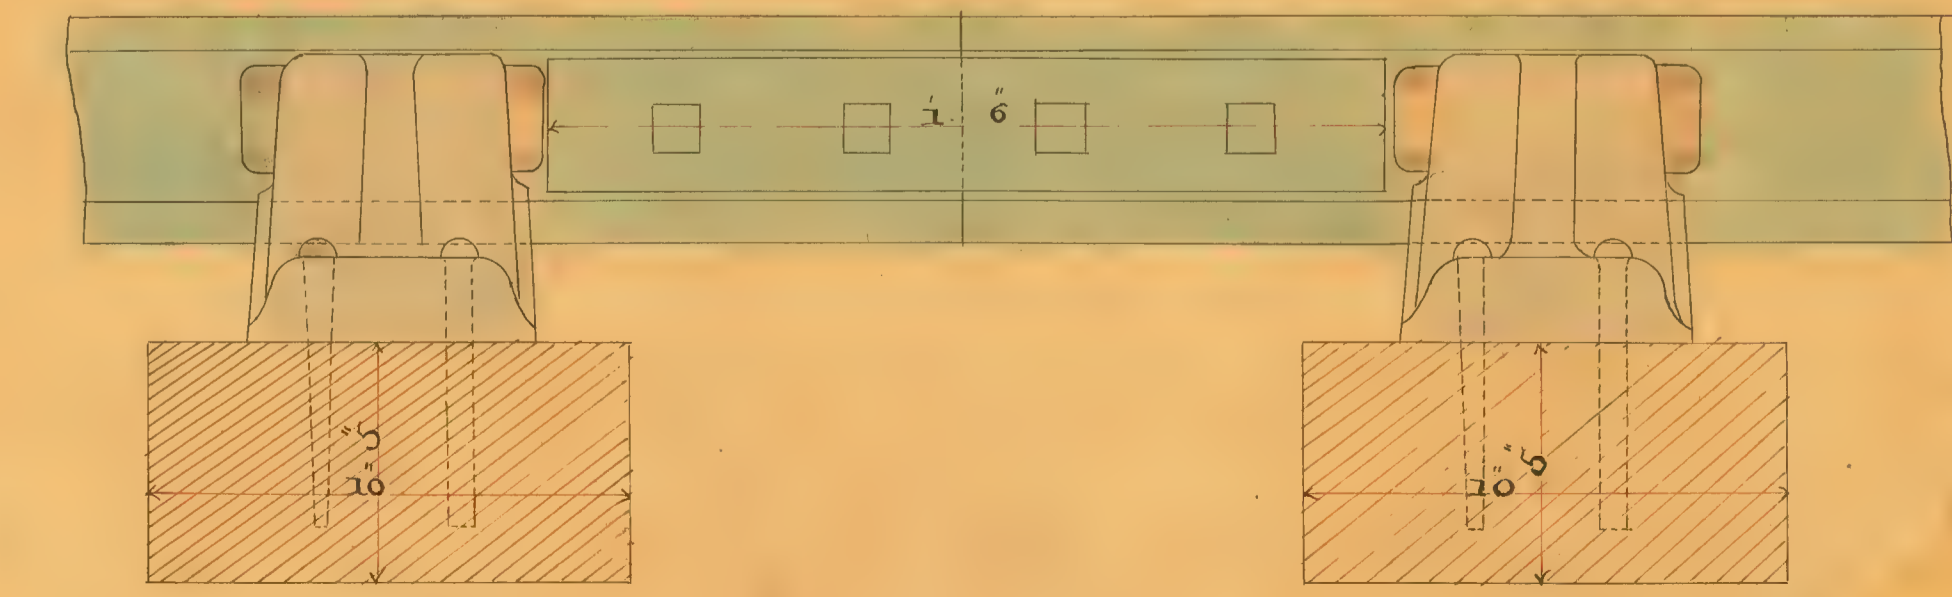

ELEVATION OF CHAIR

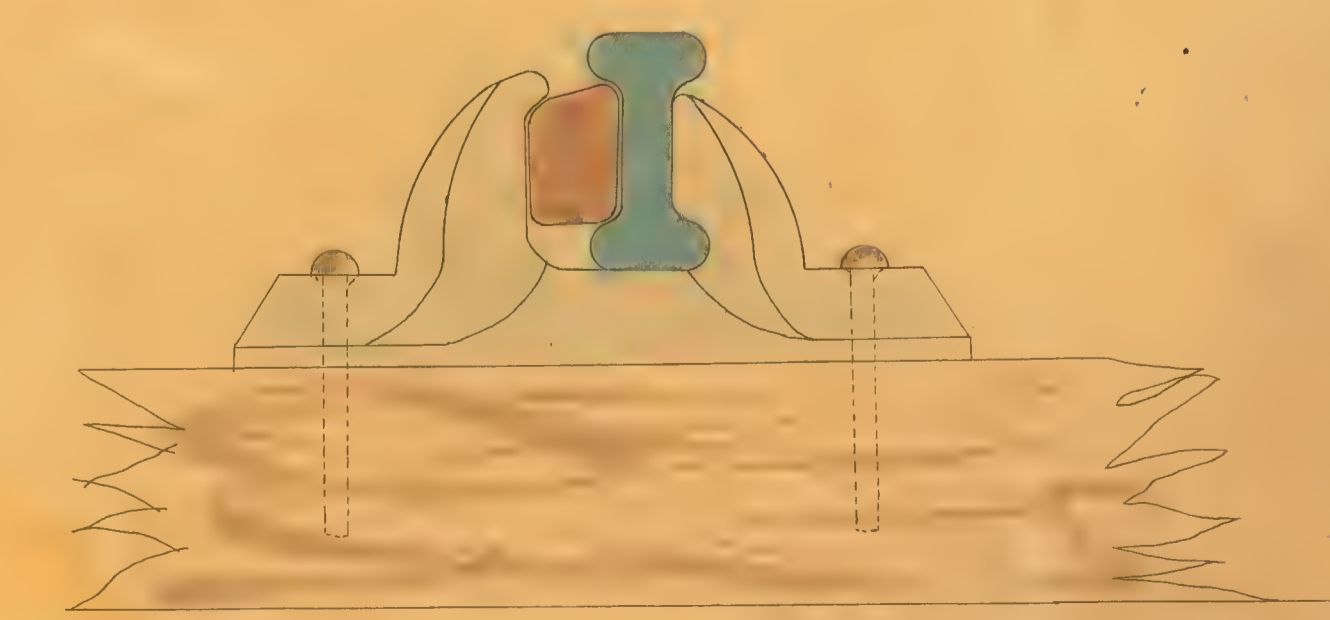

SECTION OF WALL TO STATION

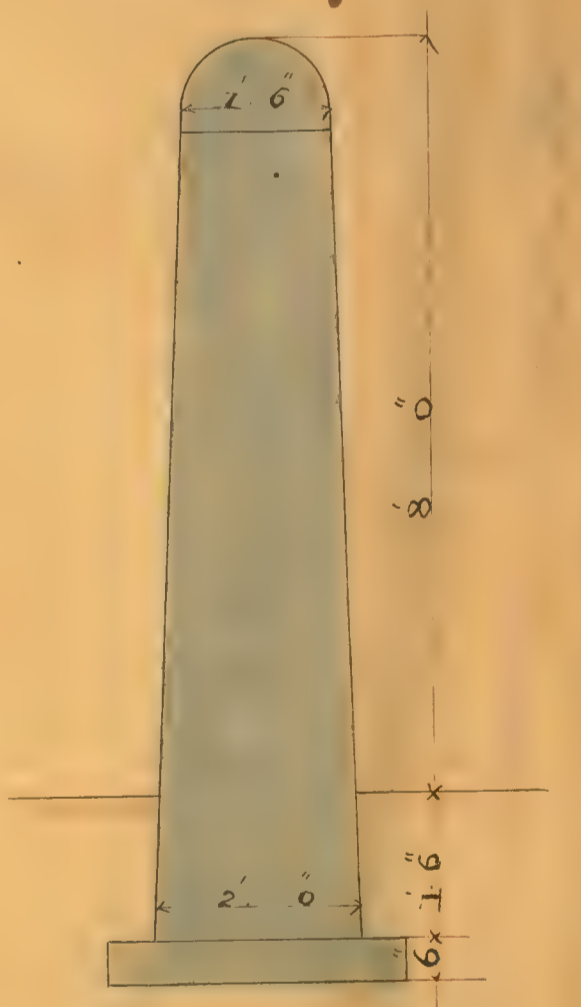

FENCING TO APPROACH ROADS &c

