

The
VIRTUAL MUSEUM
of the
LANCASHIRE & YORKSHIRE RAILWAY

Infrastructure Drawings.

1845.








East Lancashire Railway Bacup Branch,
Drawings of Occupation Bridge.

EAST WASHINGTON RAILWAY.

CONTRACT No. 2.

OCCUPATION BRIDGE AT STRONG-STRAKE.
(Racup Branch)

1/24
Bk 2
Strongstray
No. 2
Masonry
Contract
1915

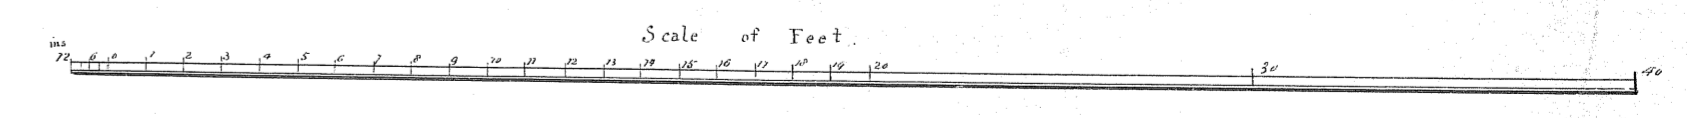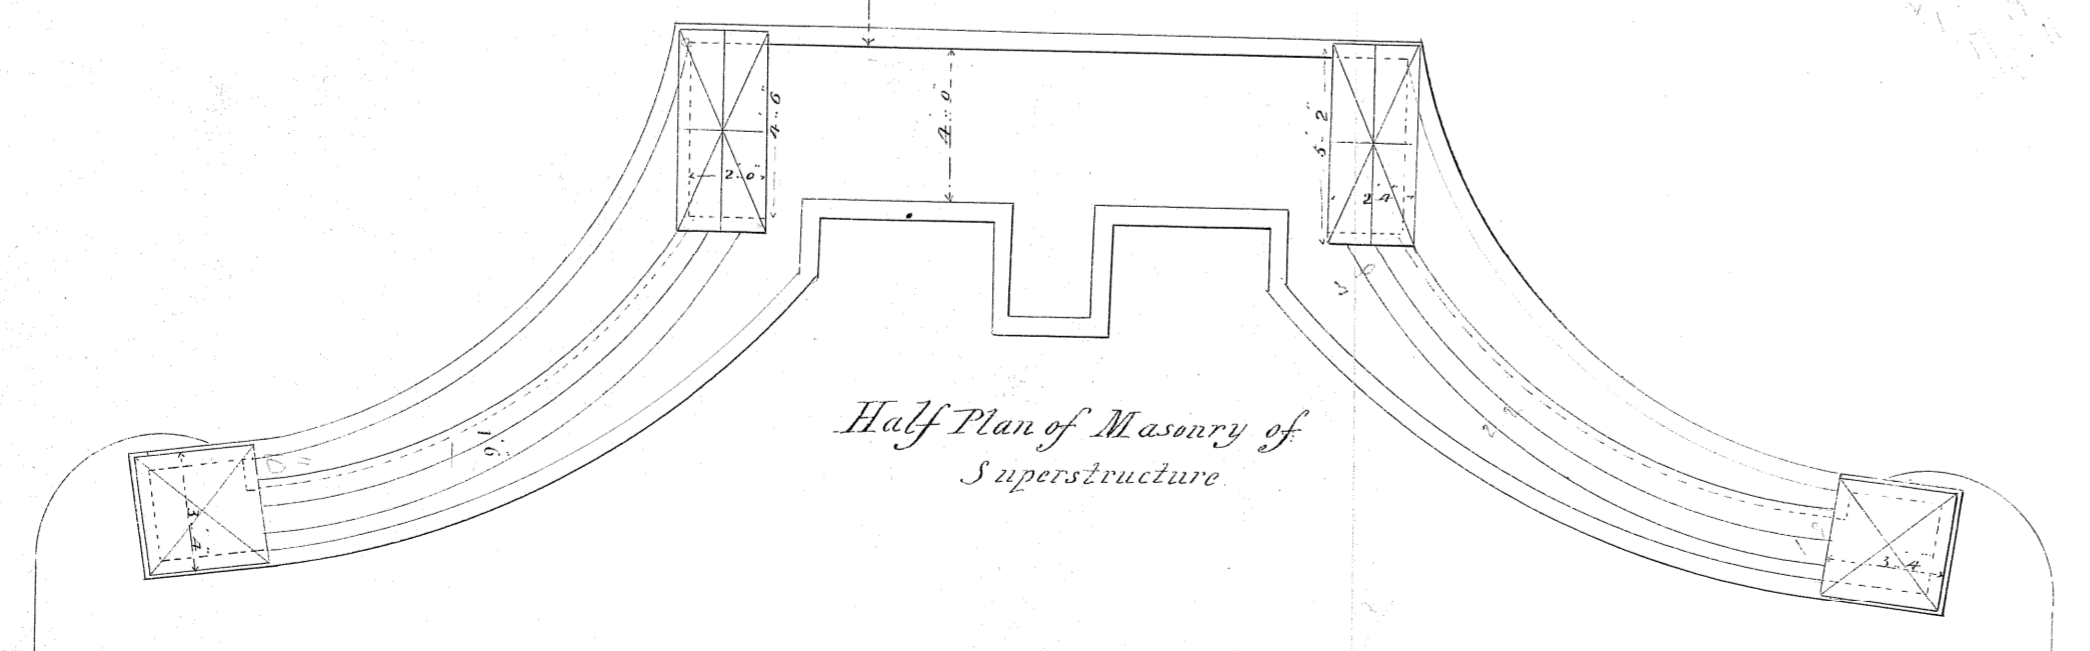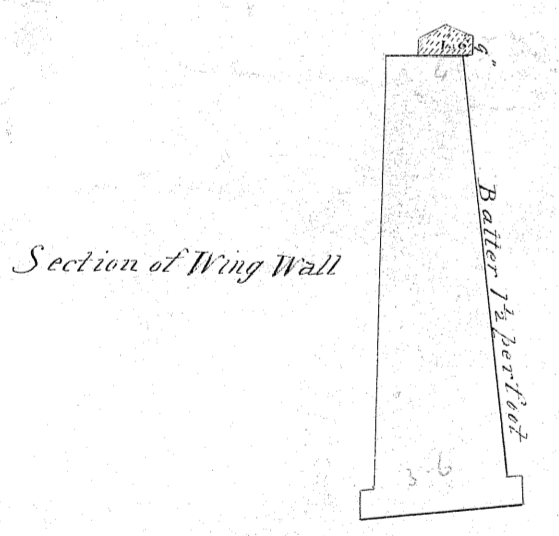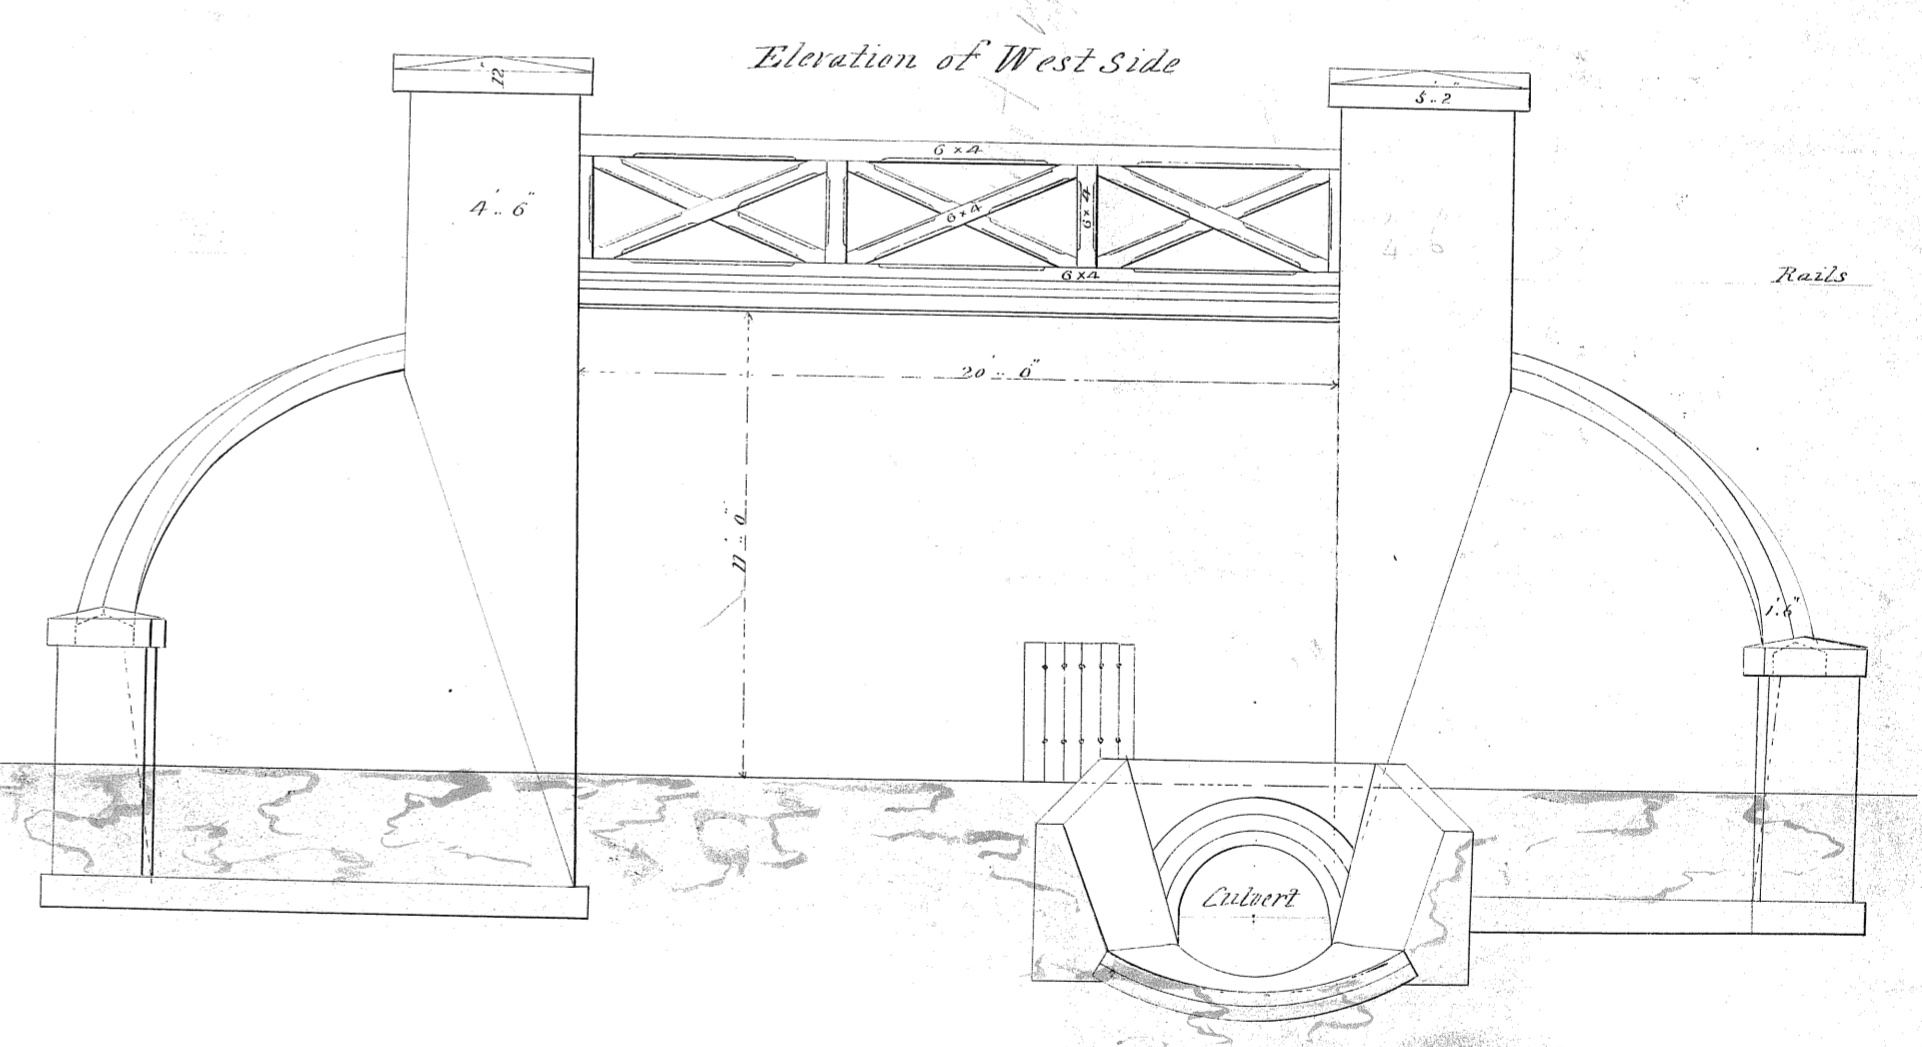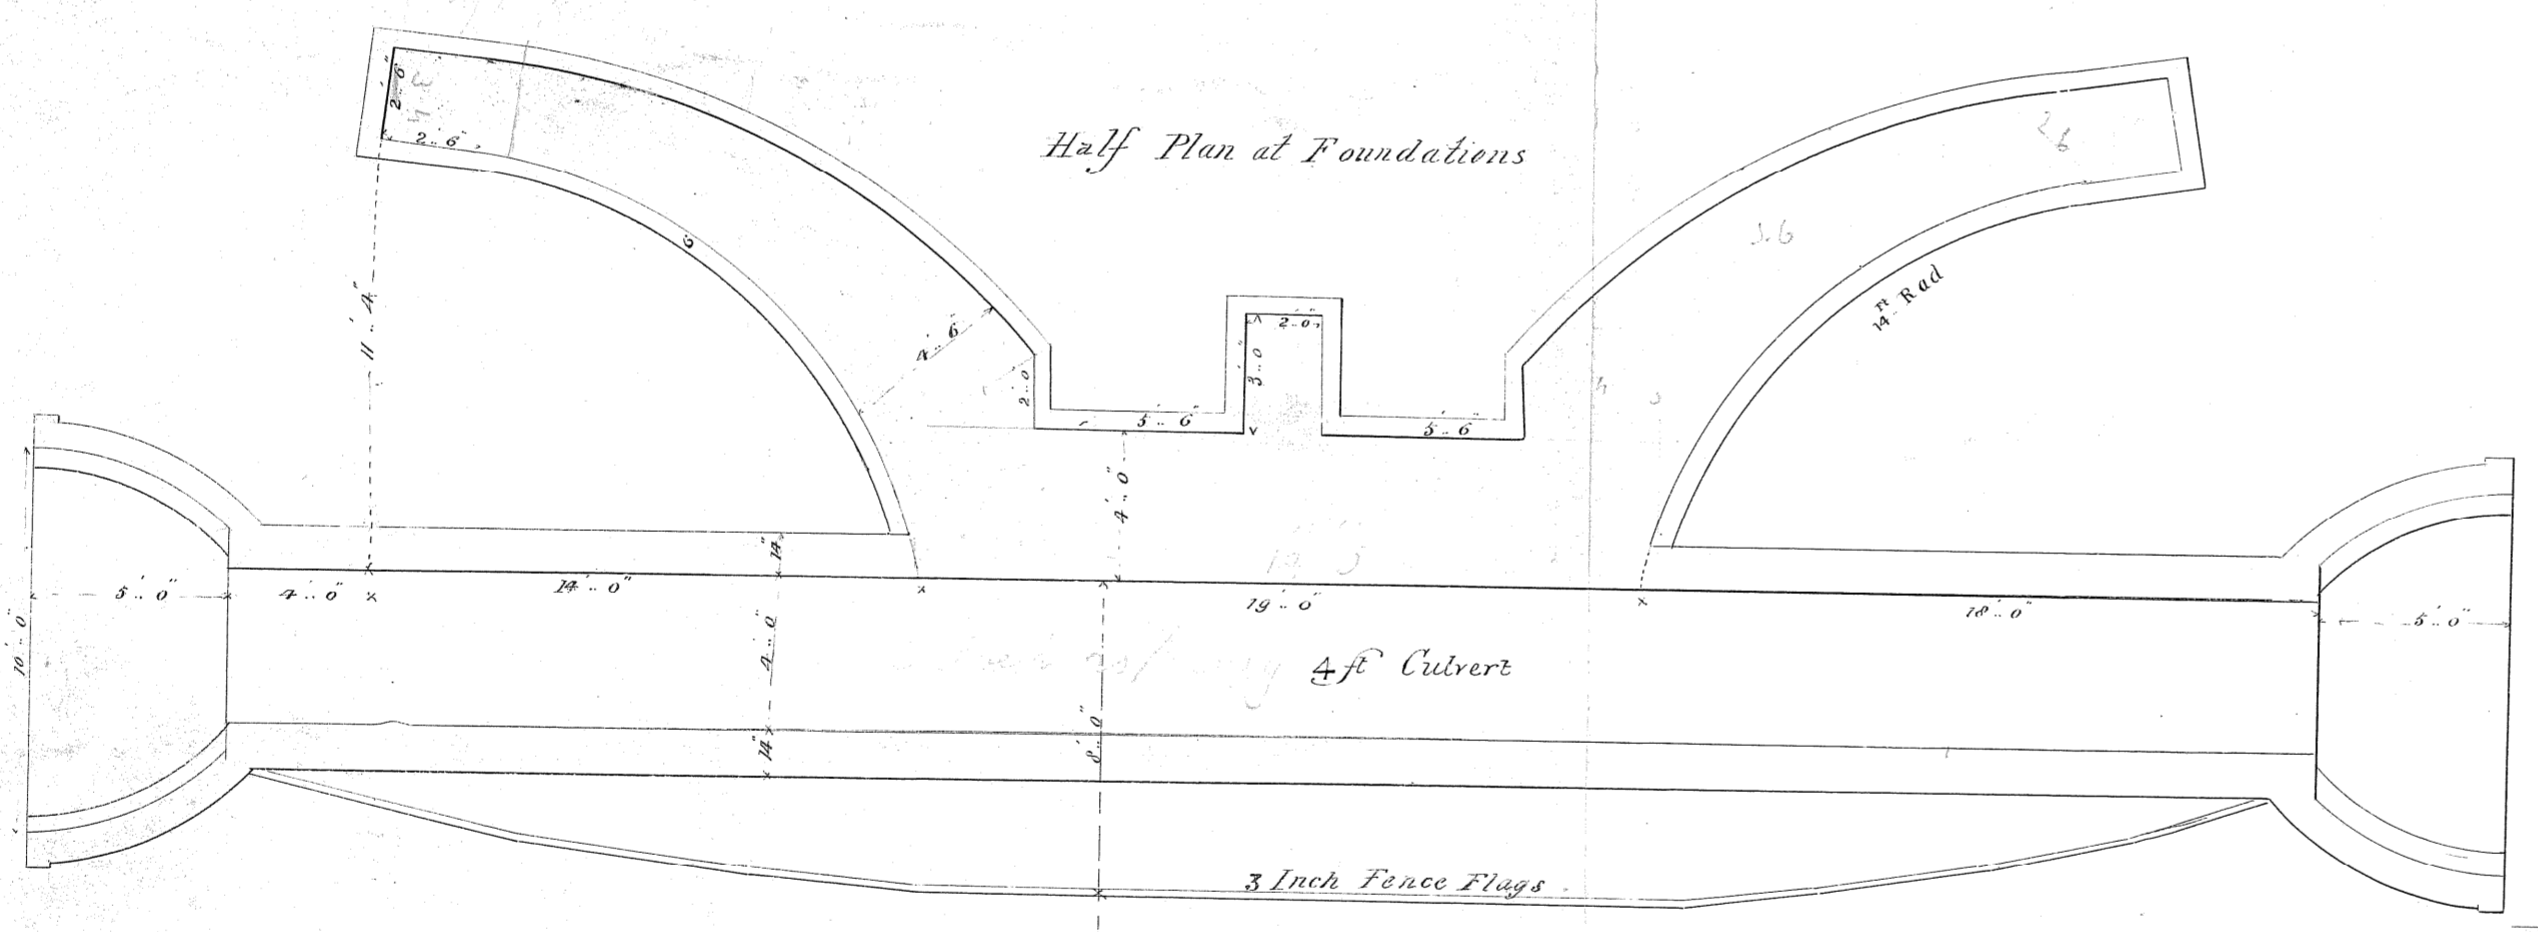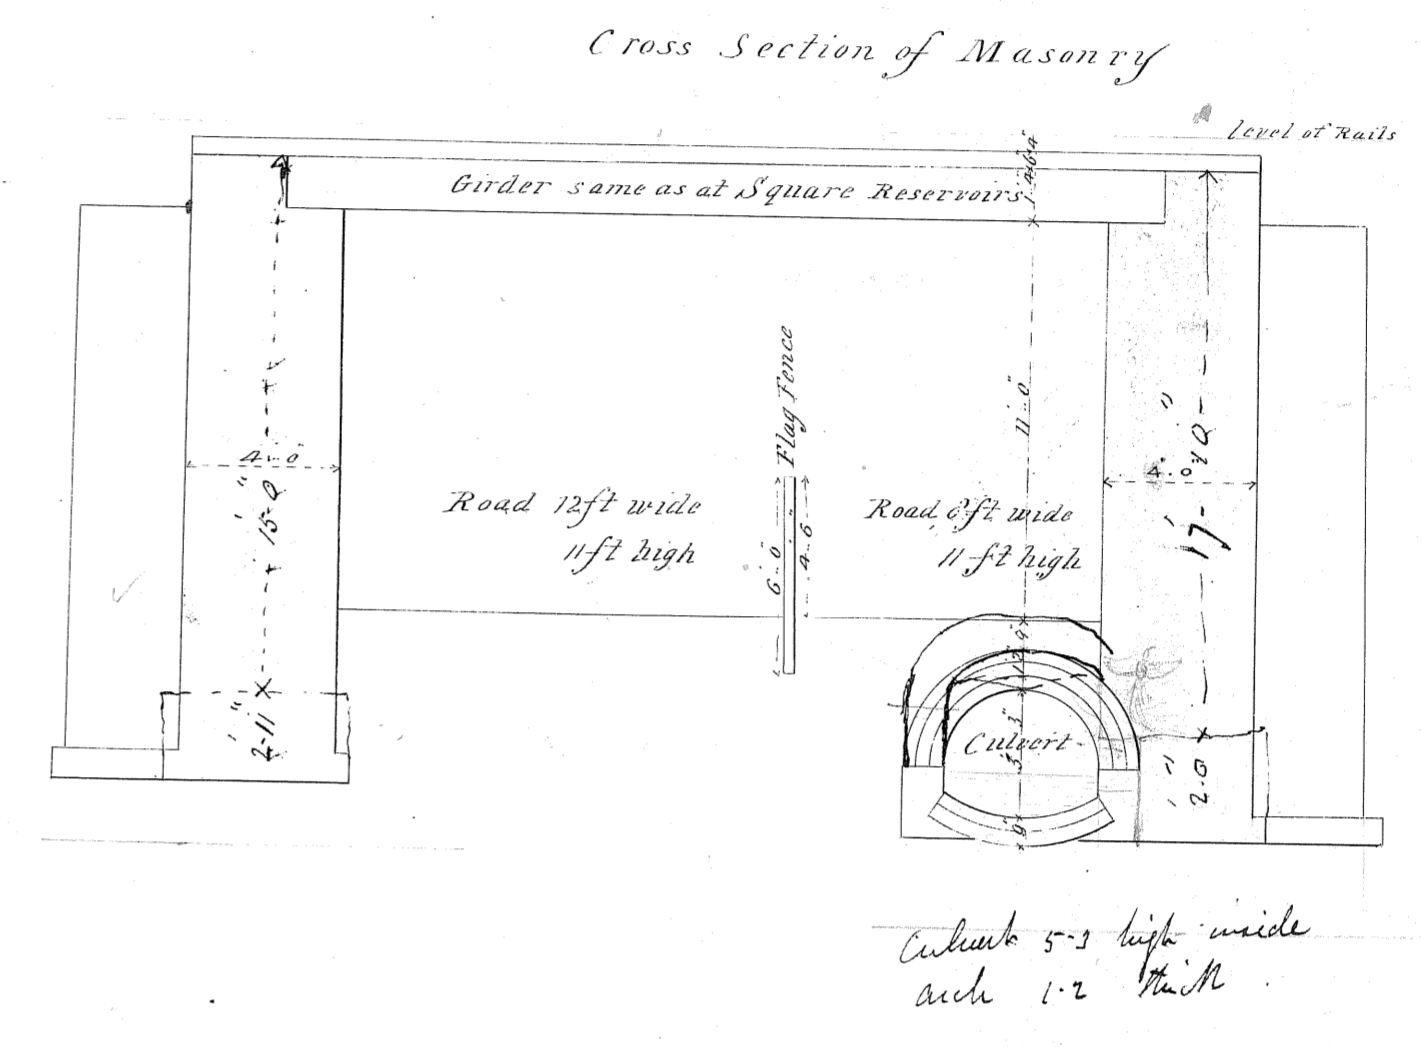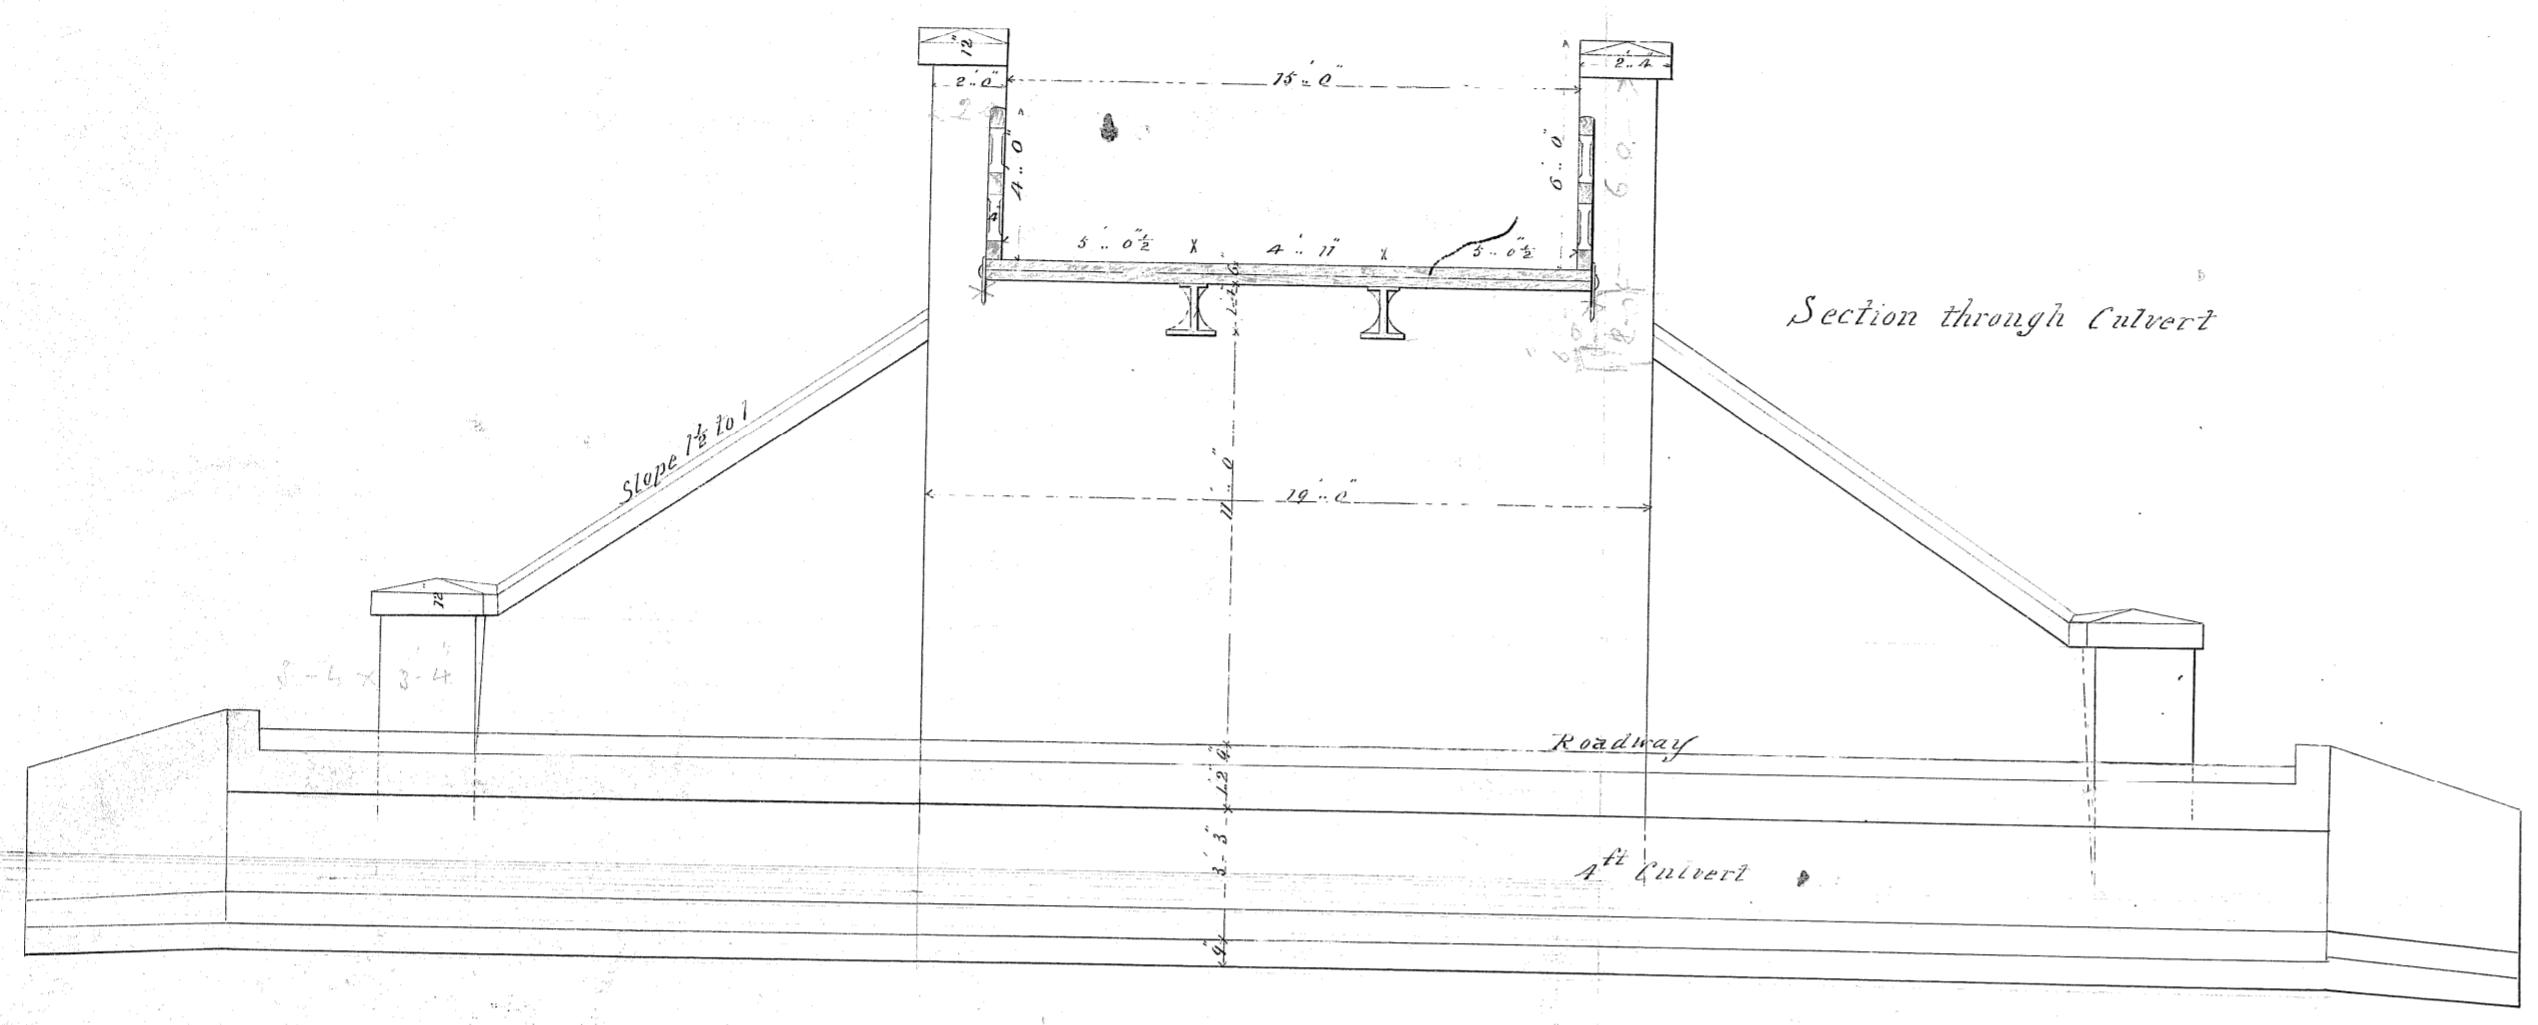

27388

New Work except Culvert
C. E. Wiley
Oct 17/15