

The
VIRTUAL MUSEUM
of the
LANCASHIRE & YORKSHIRE RAILWAY



Infrastructure Drawings.

1847.

East Lancashire Railway Bacup Branch,
Drawings of Bridge at 3 Miles 49 Chains.

BRIDGE AT 3 MILES 49 CHAINS

No. 4.
See sheet
1847

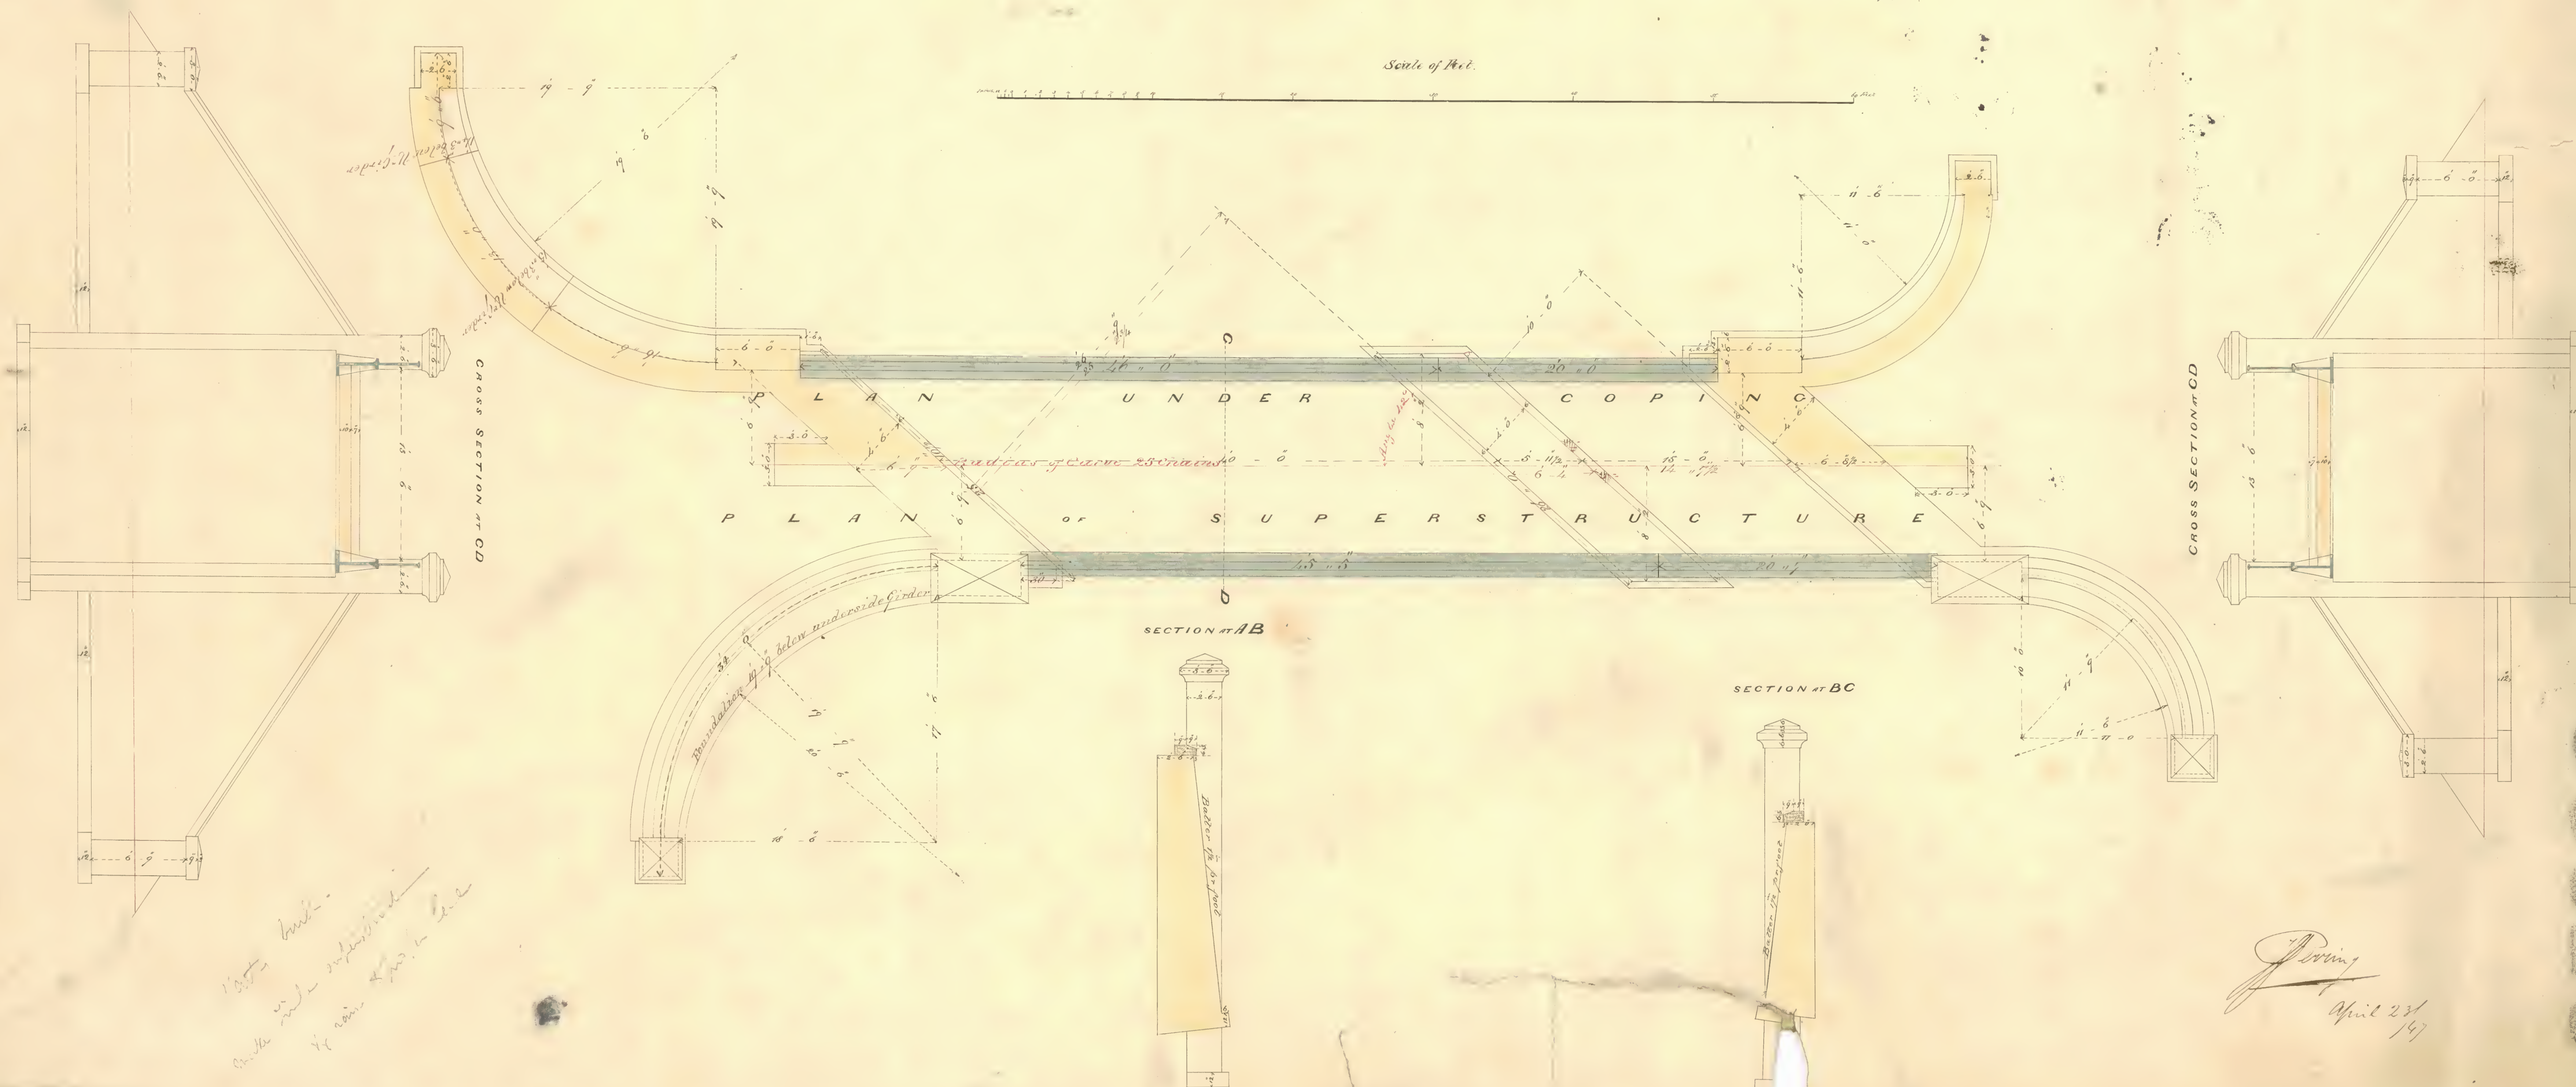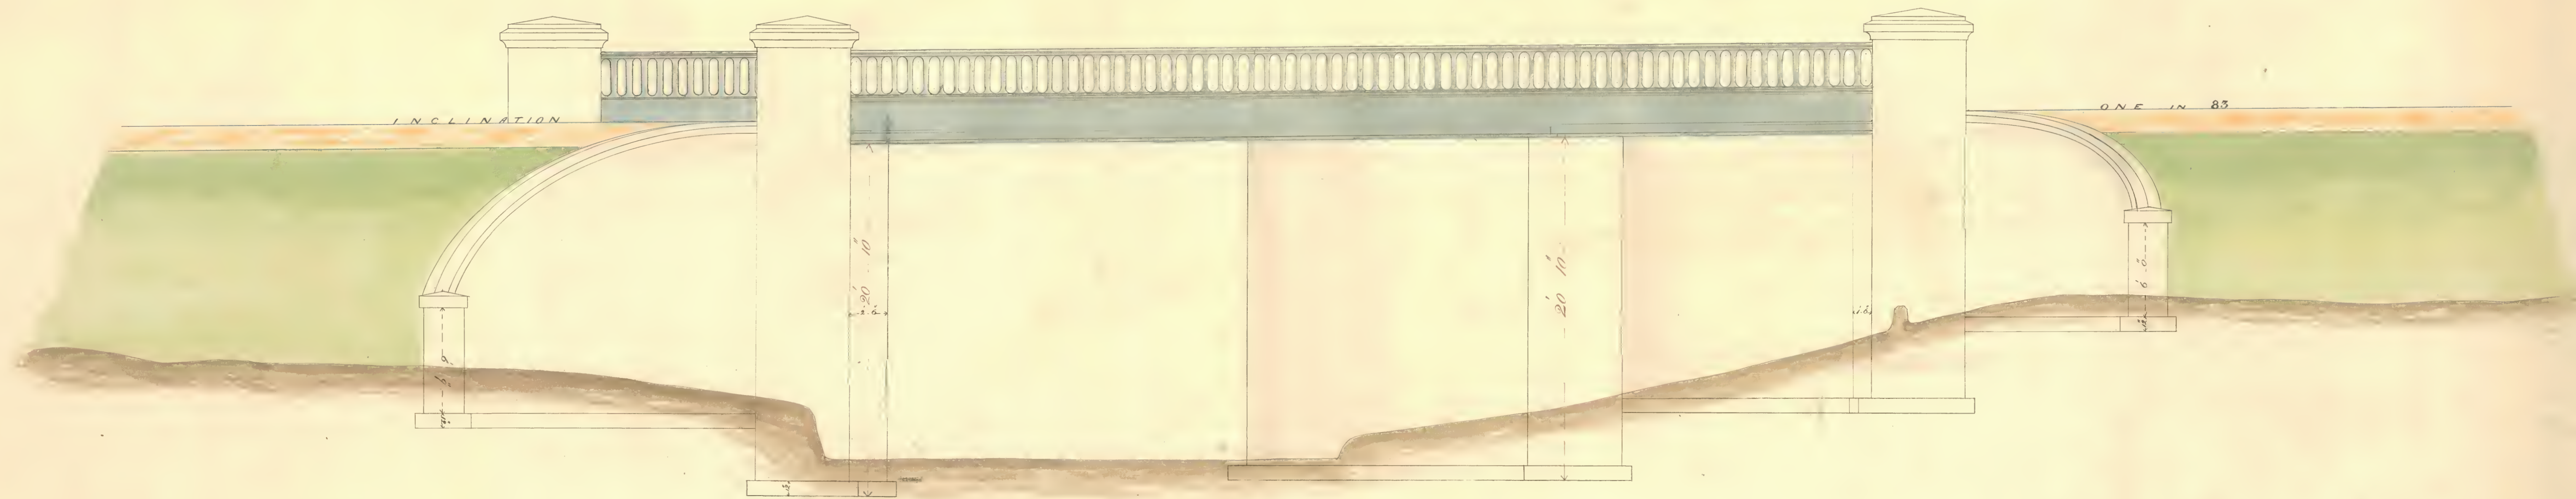

*1857 built.
under the supervision
of Mr. G. A. ...*

*J. ...
April 28 / 47*

27398