

The
VIRTUAL MUSEUM
of the
LANCASHIRE & YORKSHIRE RAILWAY

Infrastructure Drawings.

1847

East Lancashire Railway Bacup Branch,
40 Feet Iron Girder Bridge at 2 Miles 24 Chains.

Drawing No. 28.

1/2


EAST LANCASHIRE RAILWAY.

40 FEET IRON GIRDER BRIDGE AT 2 MILES 74 CHAINS.

BACUP BRANCH, - DRAWING N^o 28


BR. 40
Steelwork

1847

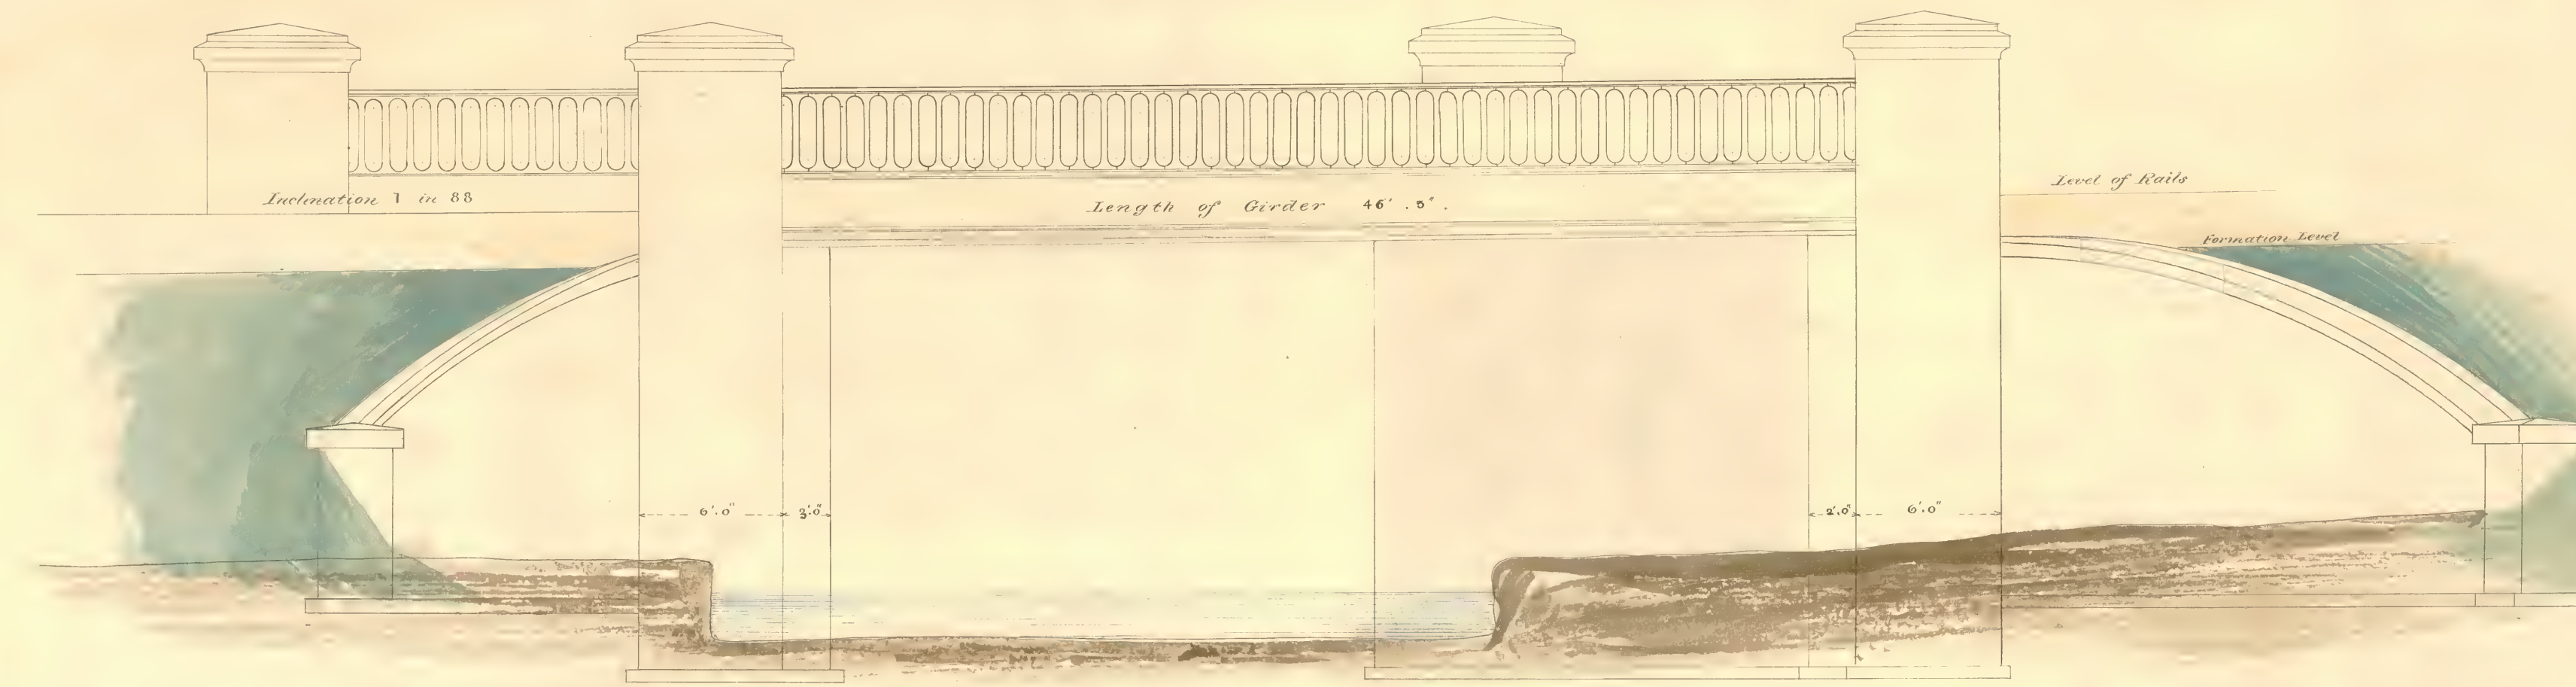

ELEVATION.

SCALE 5 FEET PER INCH

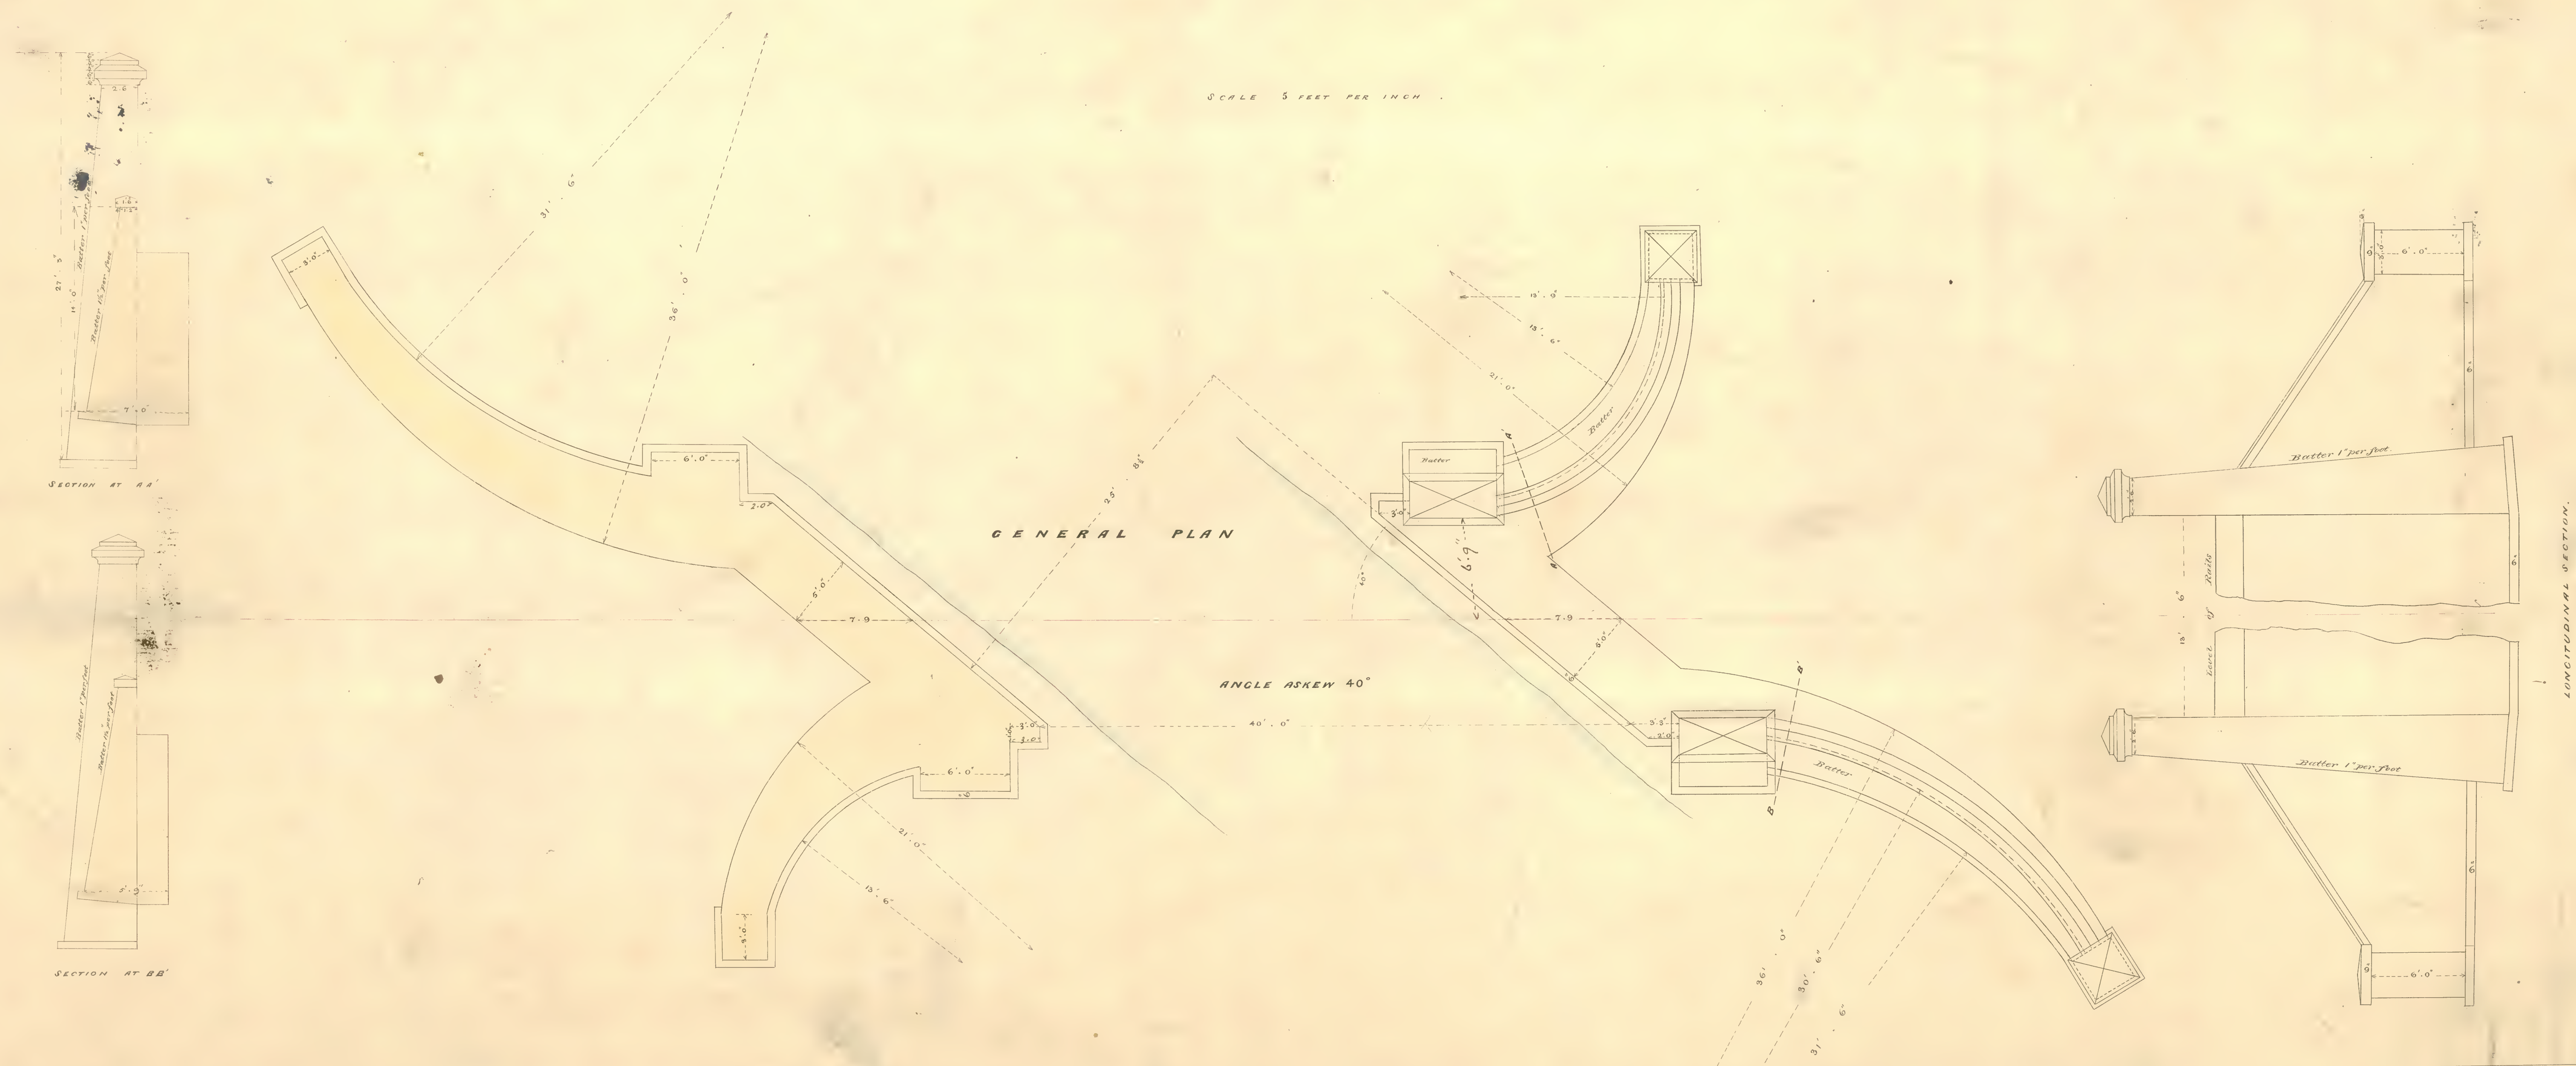

27397