

The
VIRTUAL MUSEUM
of the
LANCASHIRE & YORKSHIRE RAILWAY

Infrastructure Drawings.

August 1851.

East Lancashire Railway Bacup Branch,

Drawings of Road Bridge.


Drawing No.3.

East Lancashire Railway





Bacup Branch

Drawing N^o 3

Bridge for Highway at $45^{\circ} \frac{CHS}{7} \frac{AKS}{7}$

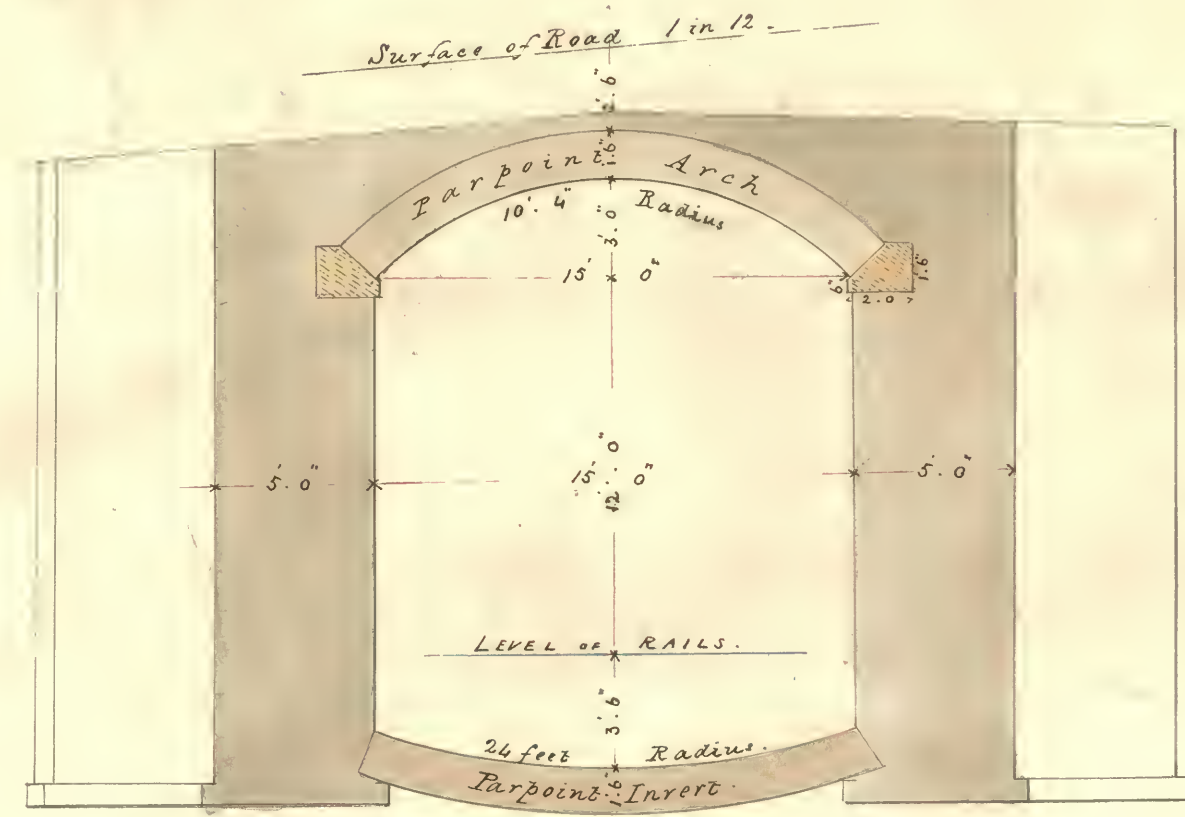

SQUARE SECTION THROUGH ARCH.

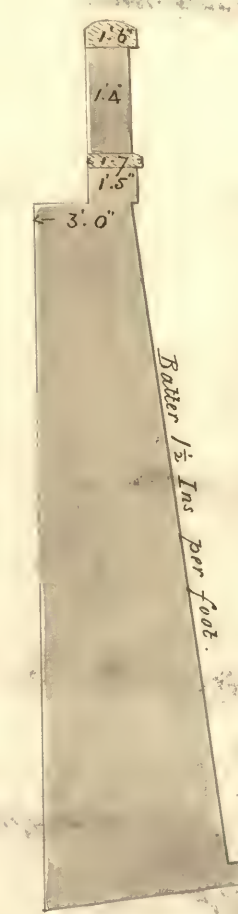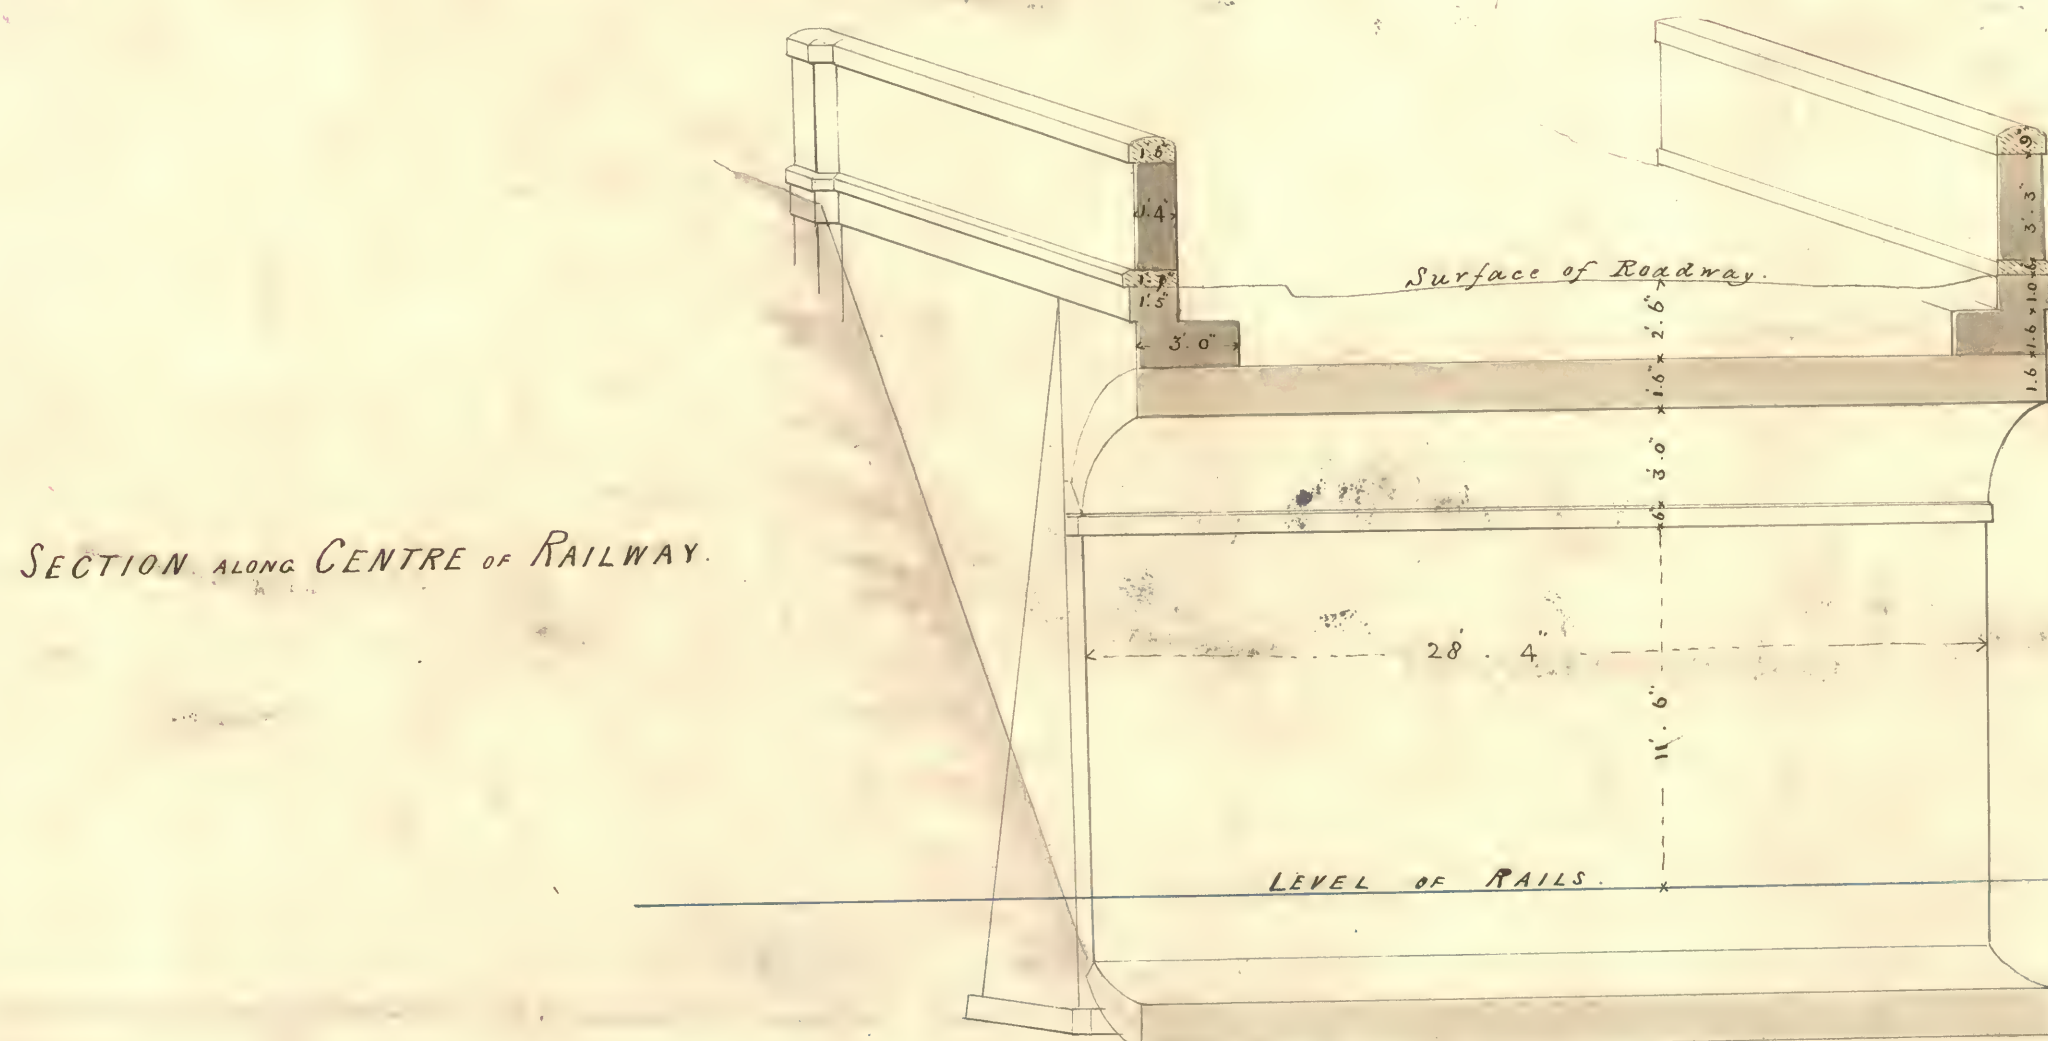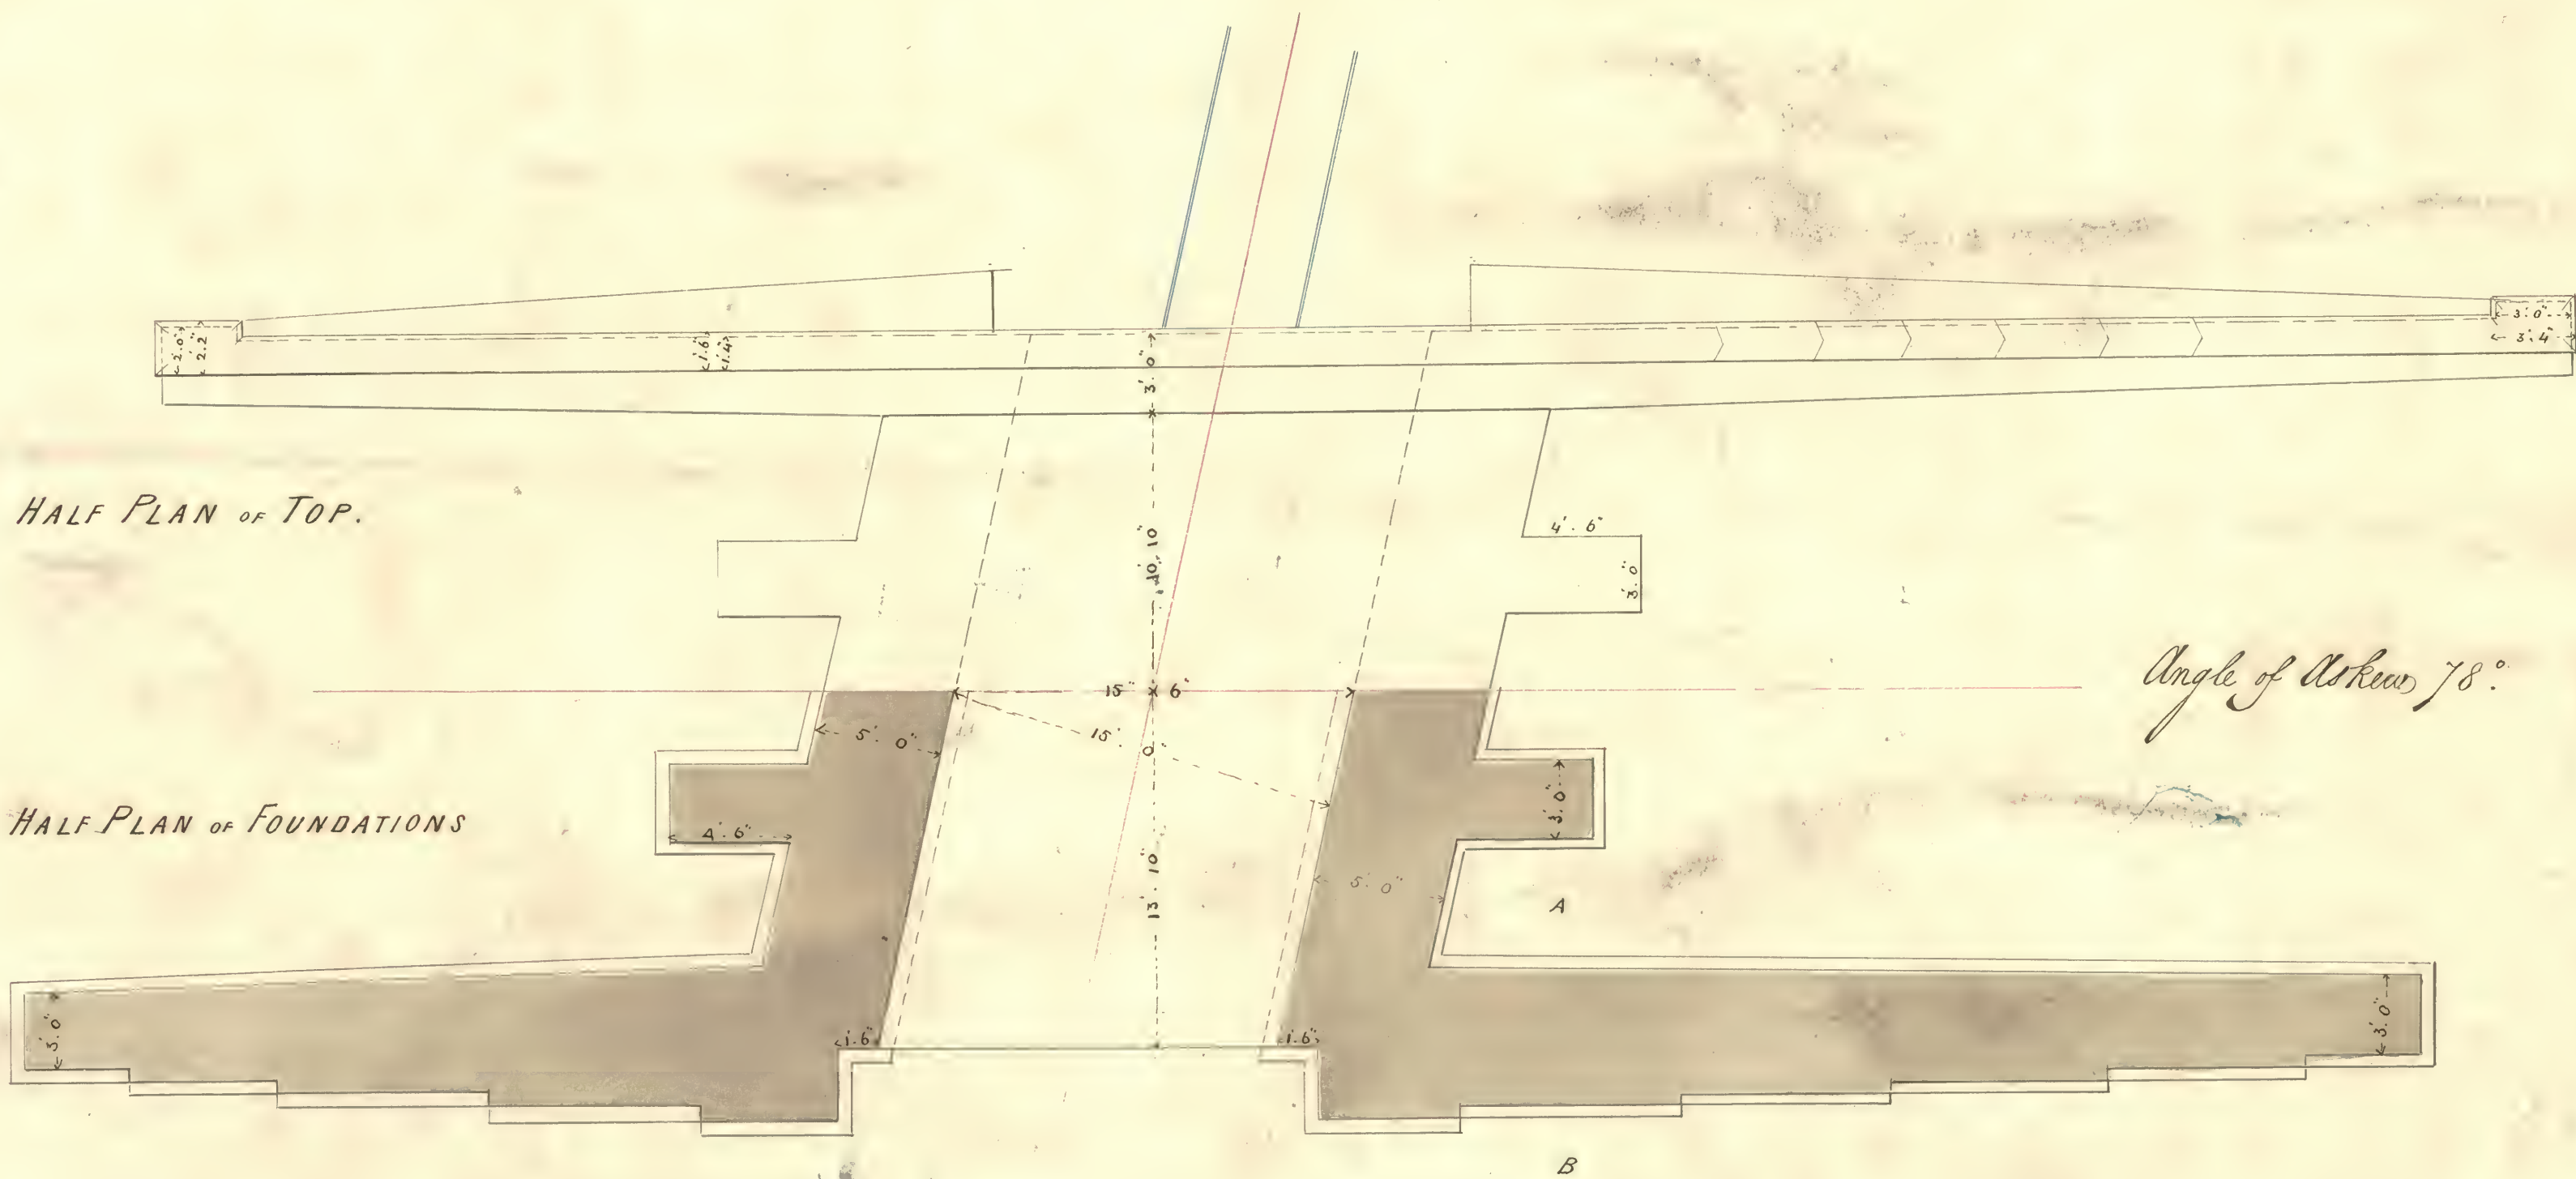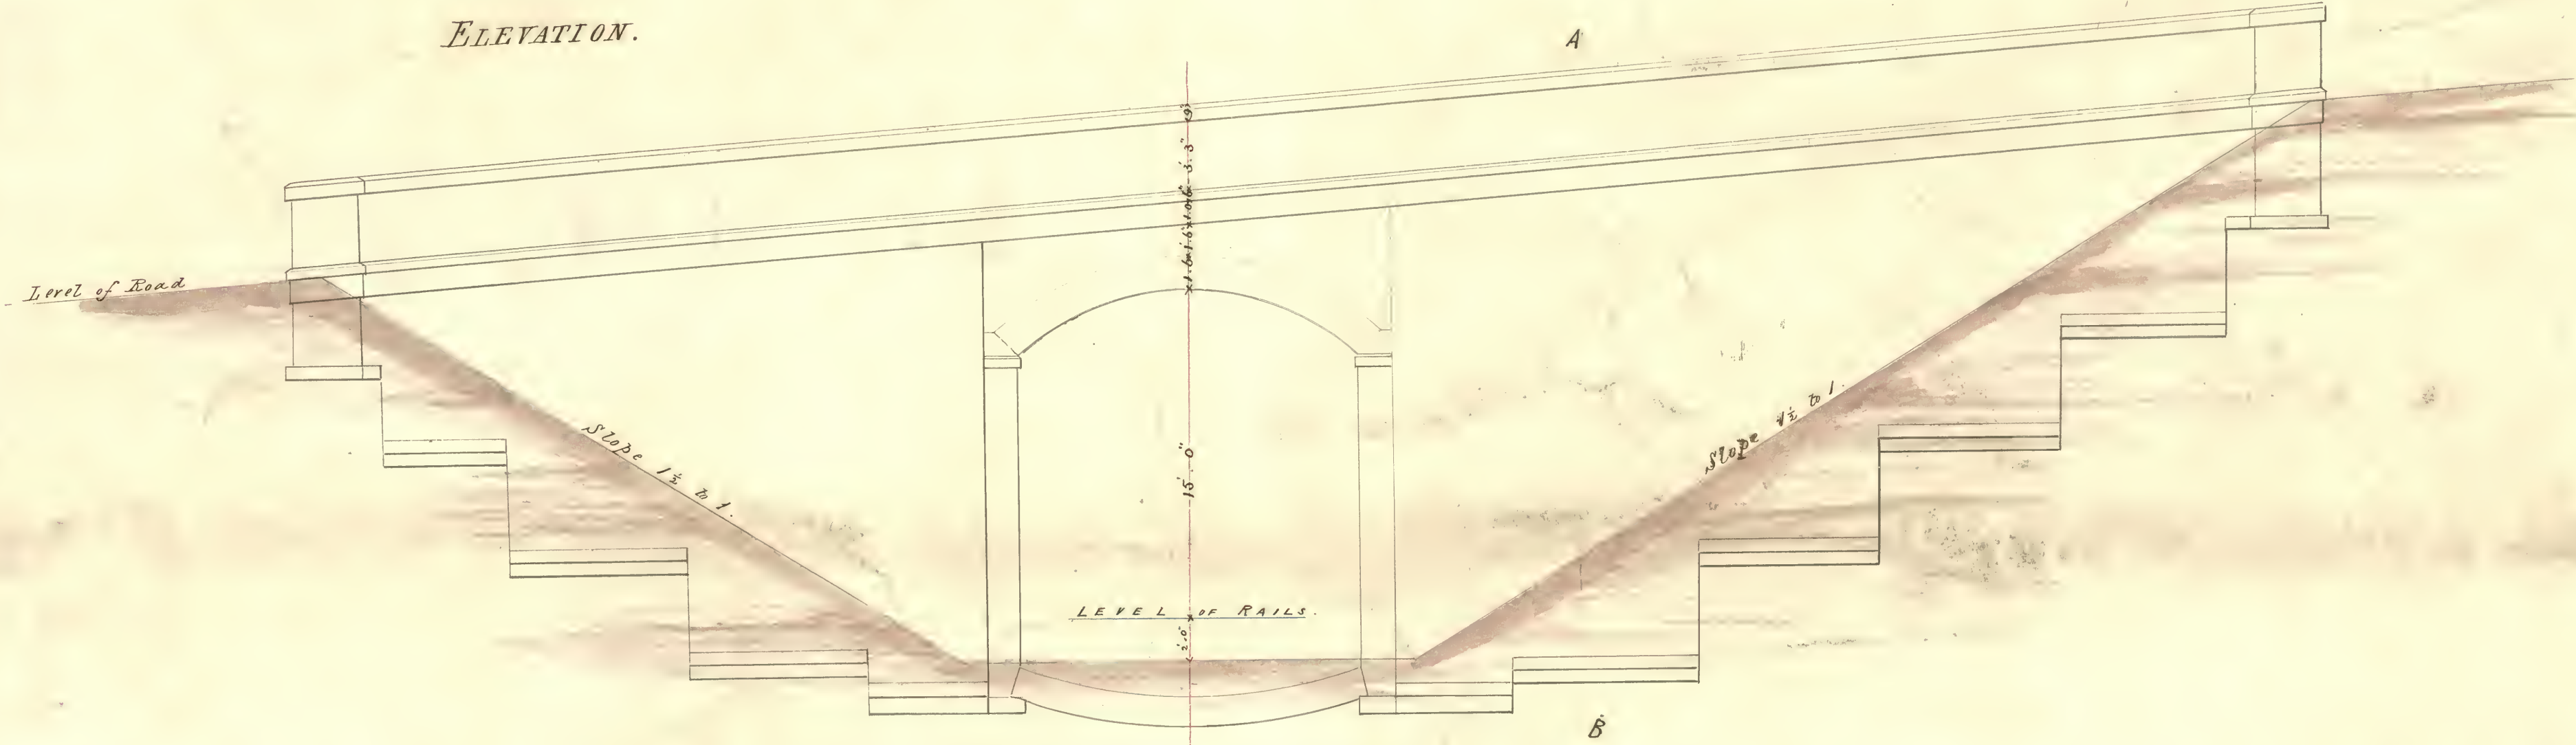

Scale 1/2 Inch = 1 Foot

P. Pirry

May 25. 1851

John Dickson W.P. 3. 1851

Edmund Hoare Esq. 24 March 1851