

The
VIRTUAL MUSEUM
of the
LANCASHIRE & YORKSHIRE RAILWAY


Infrastructure Drawings.

Undated.

Drawings of New Footbridge over Widening of Lines &
Sidings at Lostock Junction.

Contract Drawing No.8.

L. & Y. R. — WIDENING OF LINES, CONNECTING LINE AND SIDINGS AT LOSTOCK JUNCTION. — FOOTBRIDGE OVER CONNECTING LINE AT 9 CHAINS. —

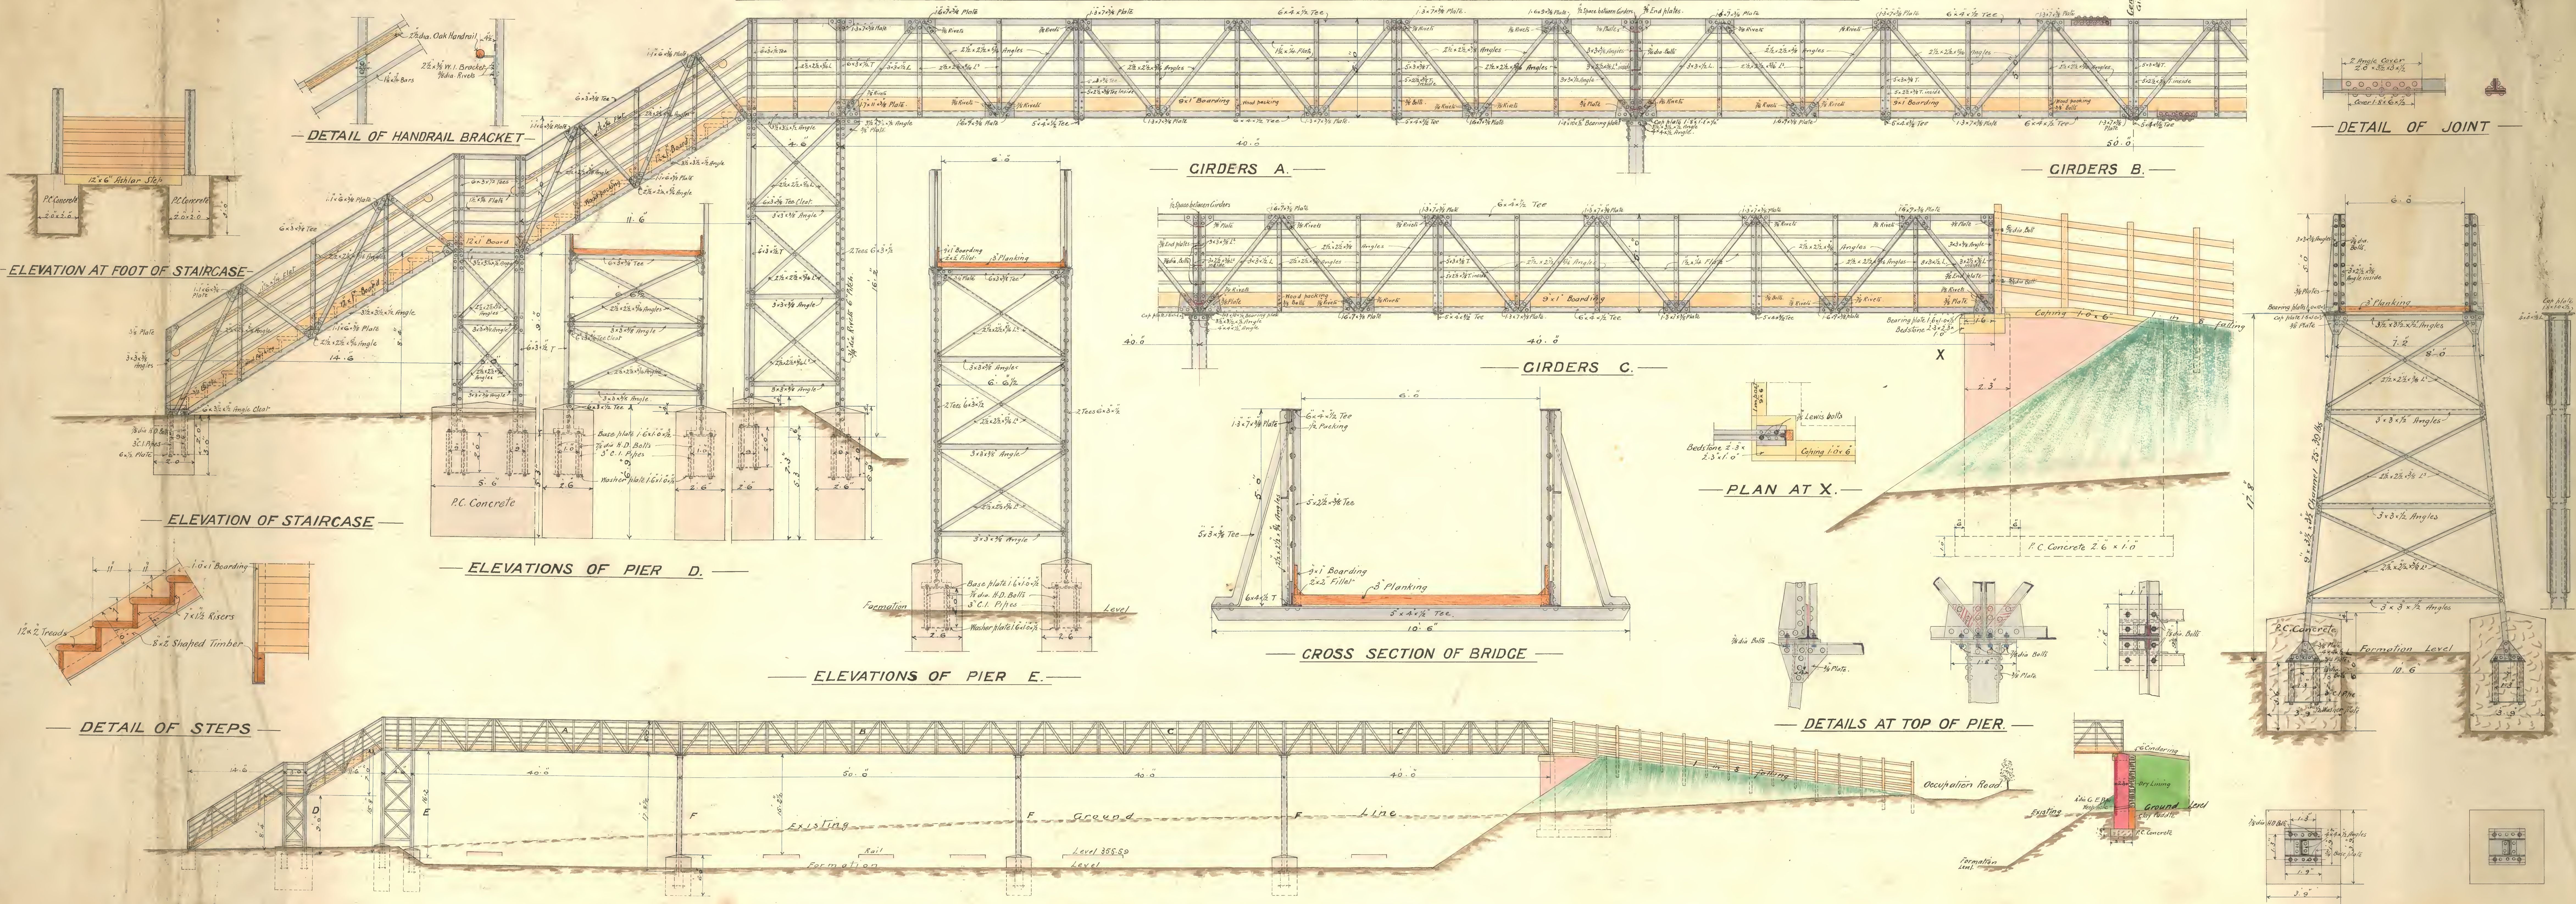

SCALE 8 FEET TO 1 INCH.
 SCALE 3/8 INCH TO 1 FOOT.
 SCALE 3/4 INCH TO 1 FOOT.