

The
VIRTUAL MUSEUM
of the
LANCASHIRE & YORKSHIRE RAILWAY

Infrastructure Drawings.

Undated.

North Lancashire Loop (Padiham) Line,

Drawings of Culverts.

Contract Drawing No. 33.

LANCASHIRE AND YORKSHIRE RAILWAY

NORTH LANCASHIRE LOOP

CULVERTS

10 FEET

9 FEET

8 FEET









7 FEET

6 FEET

5 FEET

4 FEET

3 FEET

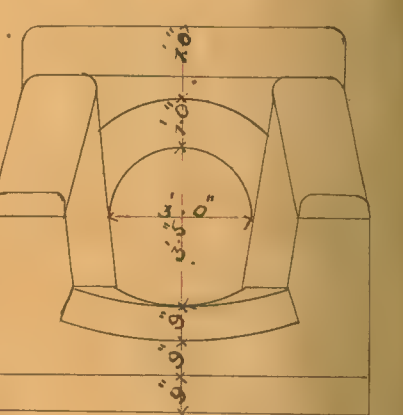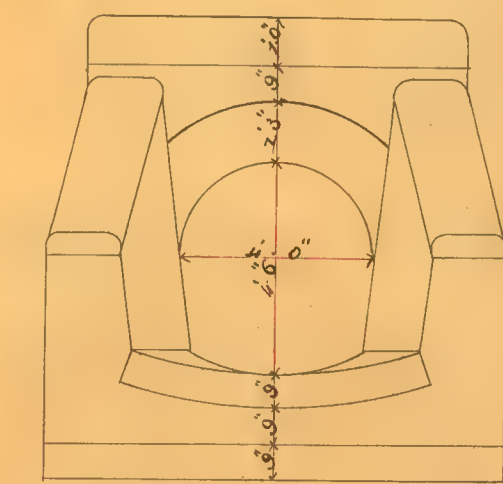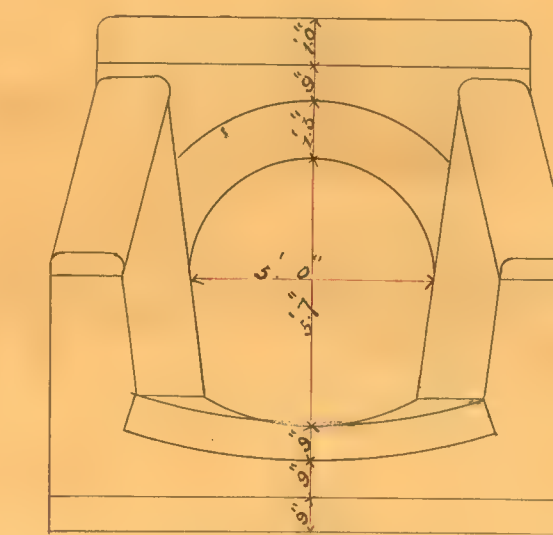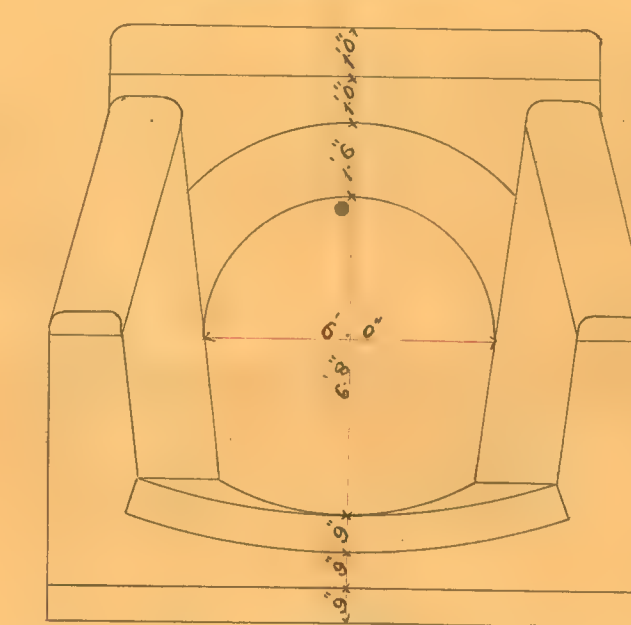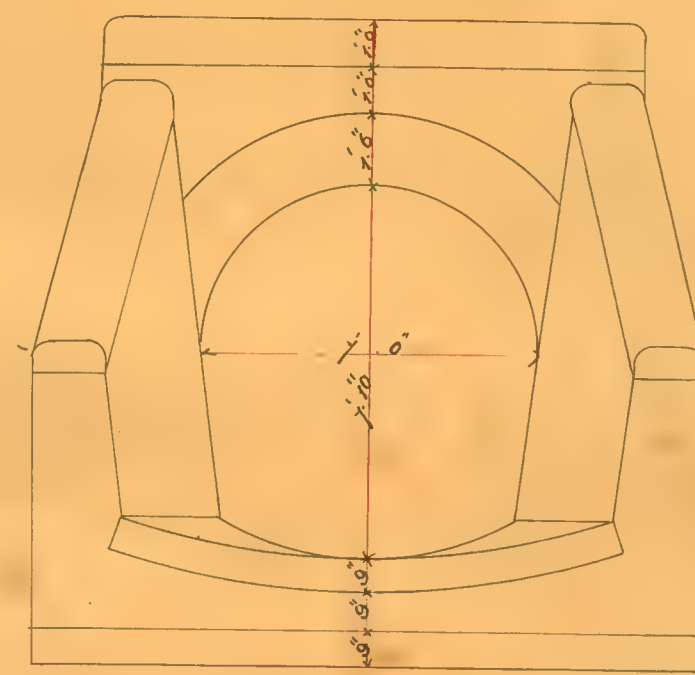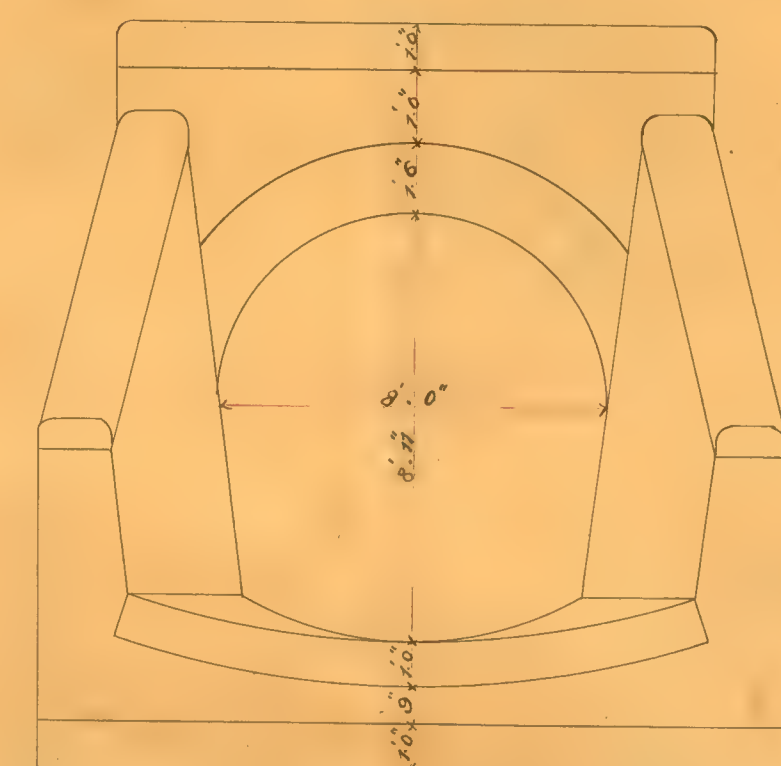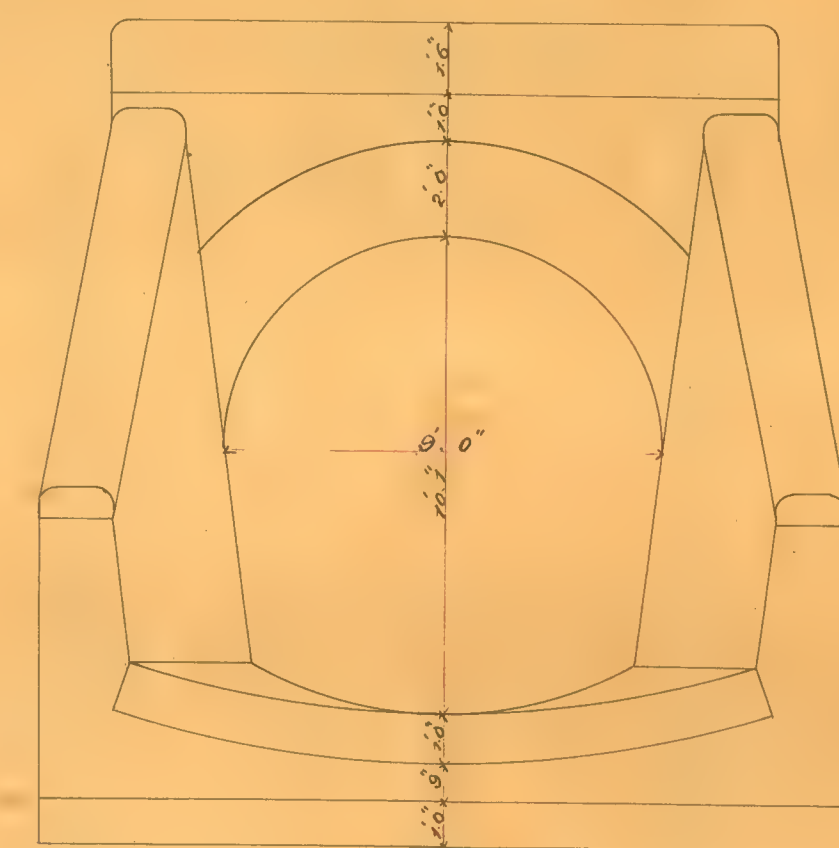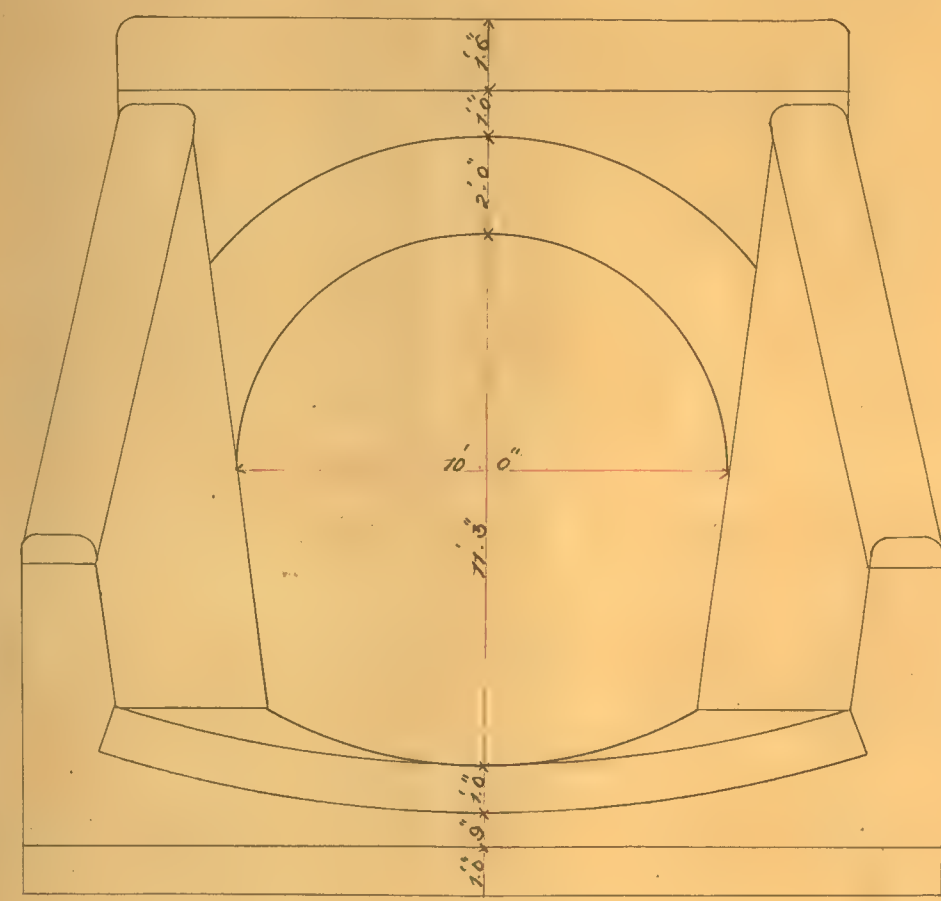

ELEVATION

ELEVATION

ELEVATION









ELEVATION

ELEVATION

ELEVATION

ELEVATION

ELEVATION

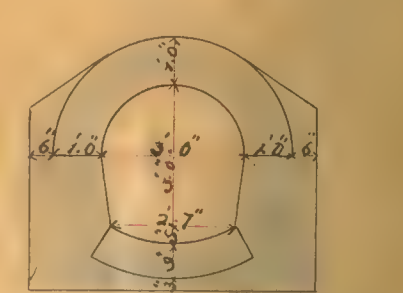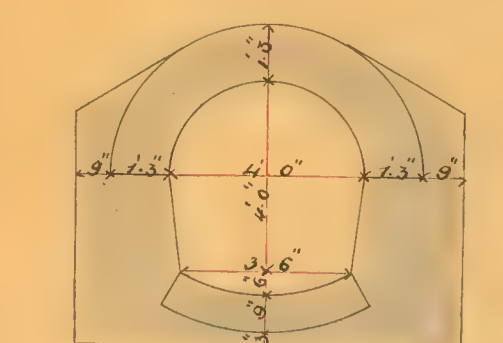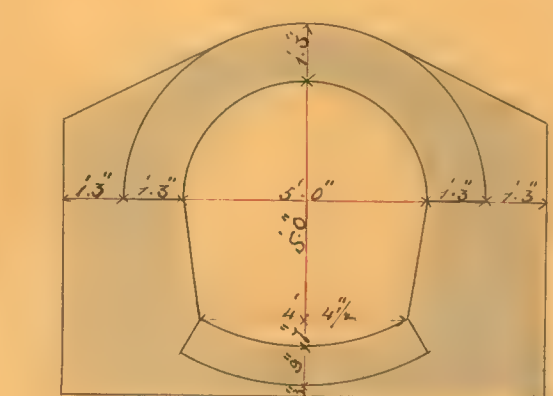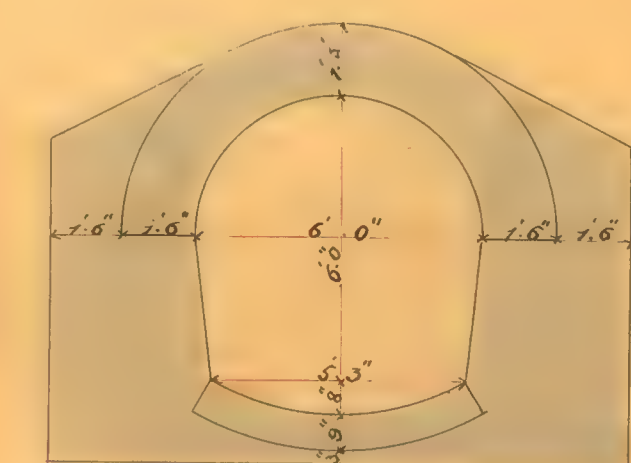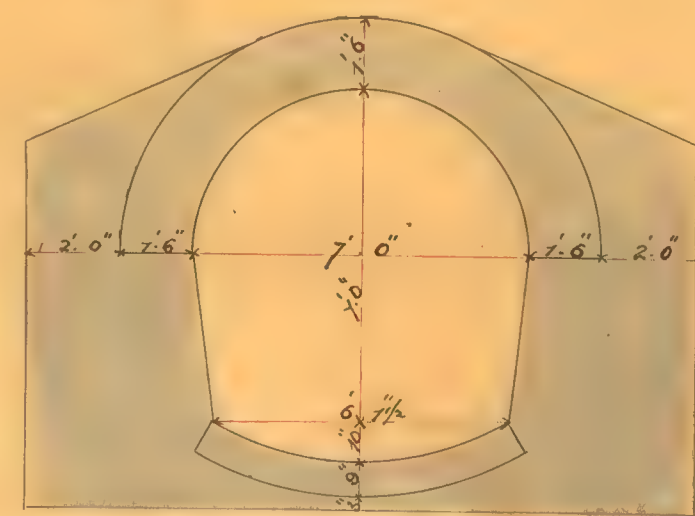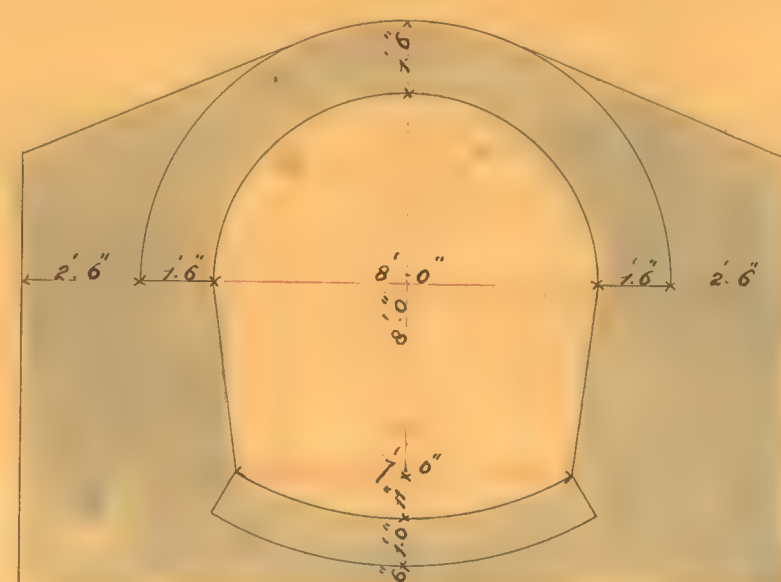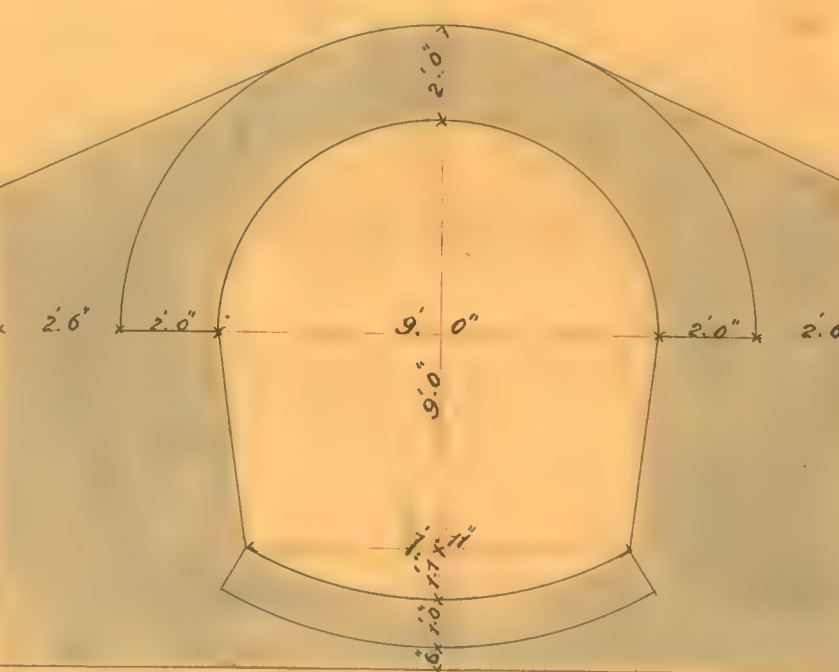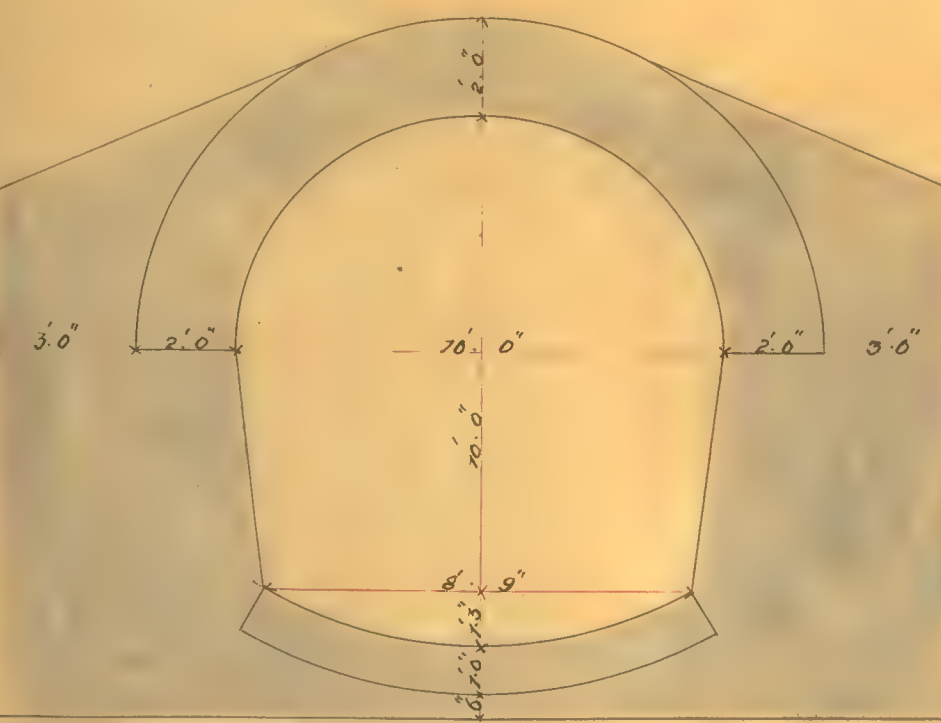

CROSS SECTION

CROSS SECTION

CROSS SECTION






CROSS SECTION

CROSS SECTION

CROSS SECTION

CROSS SECTION

CROSS SECTION

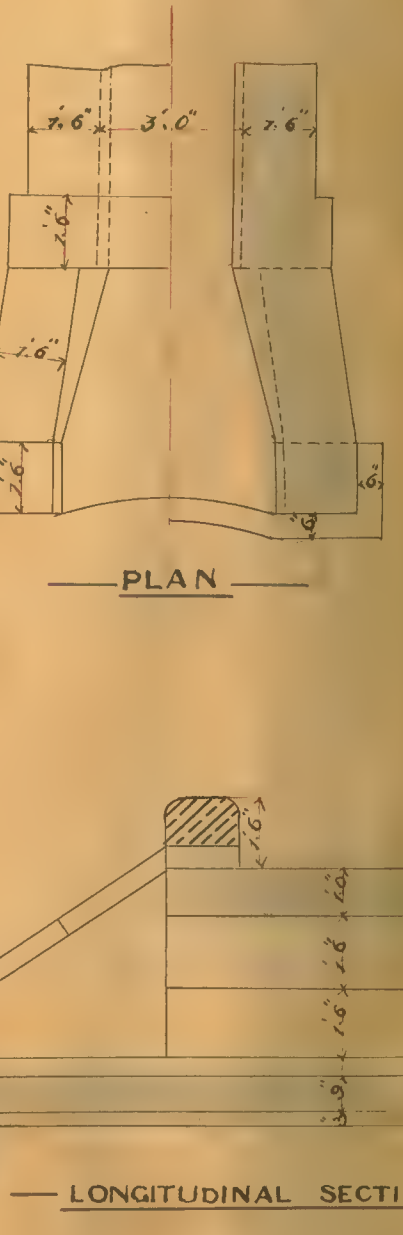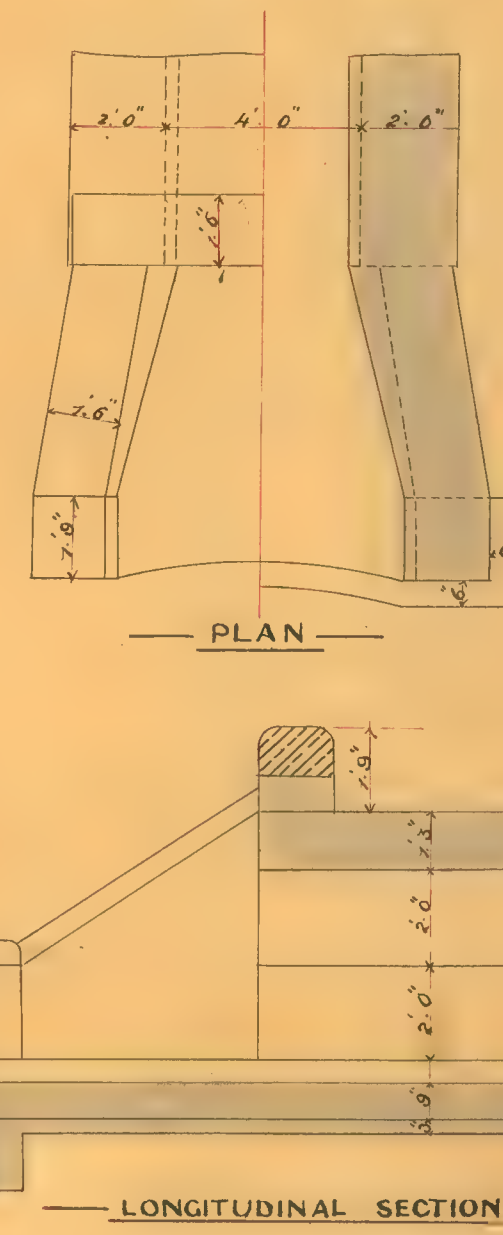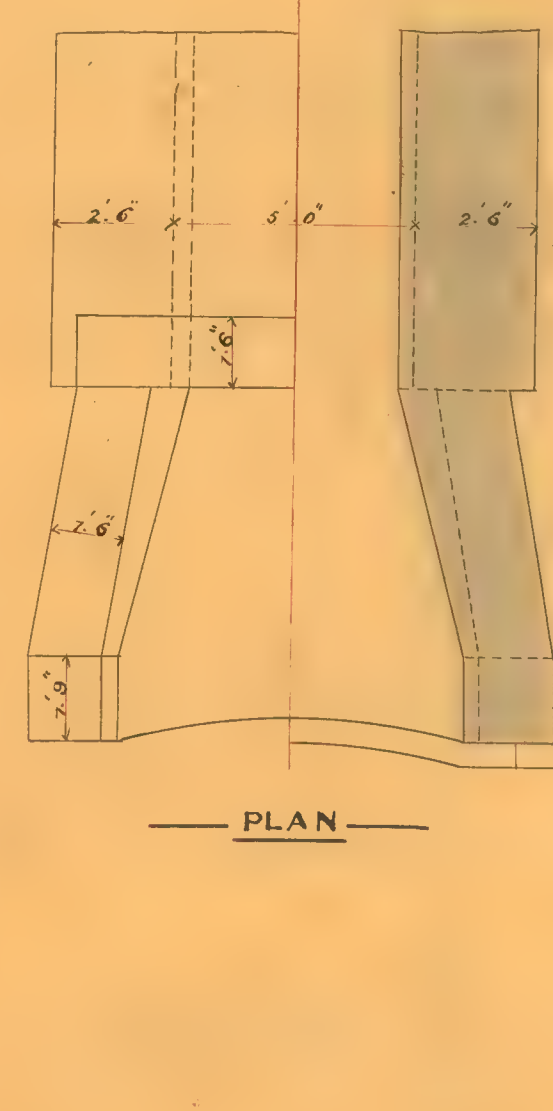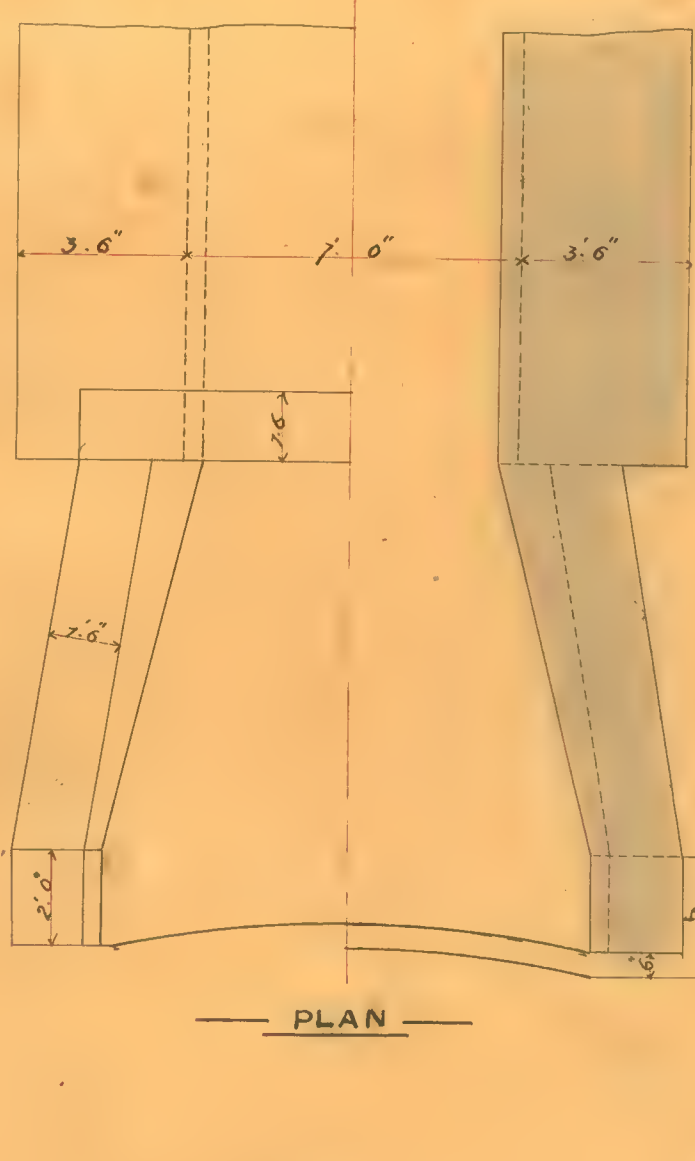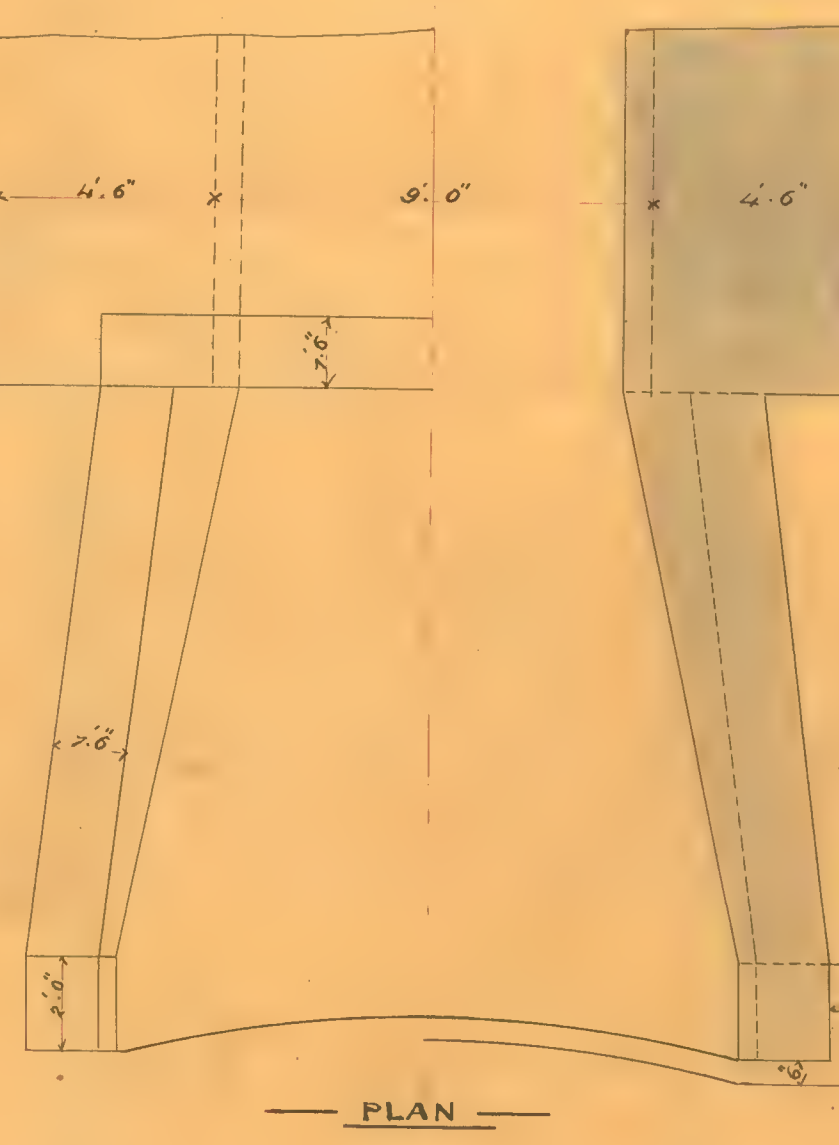

PLAN

PLAN

PLAN








PLAN

PLAN

PLAN

PLAN

PLAN

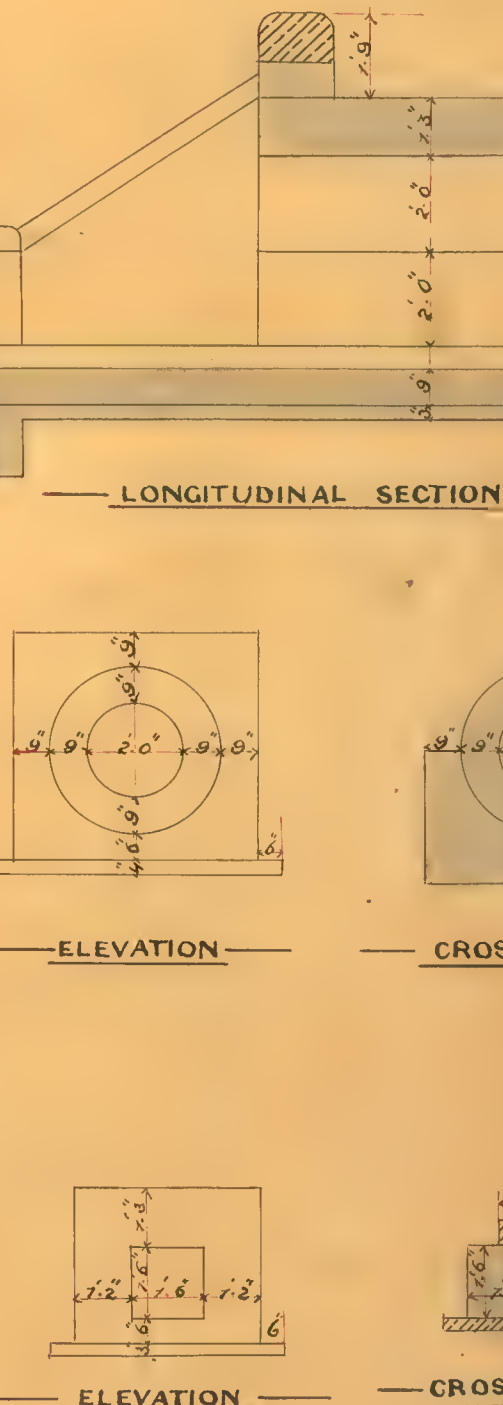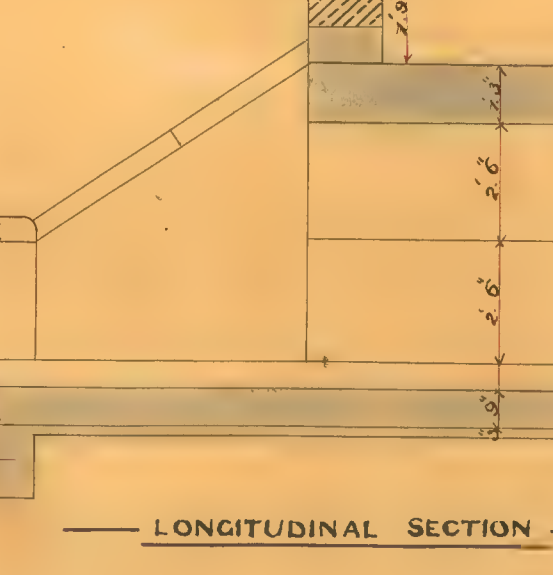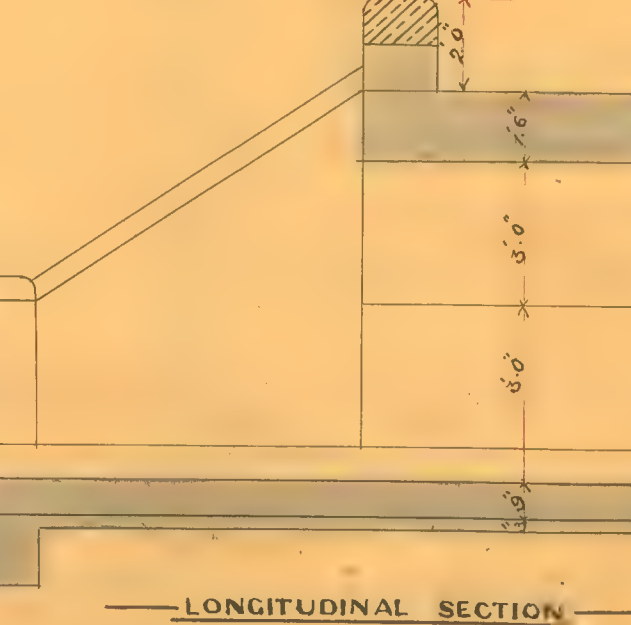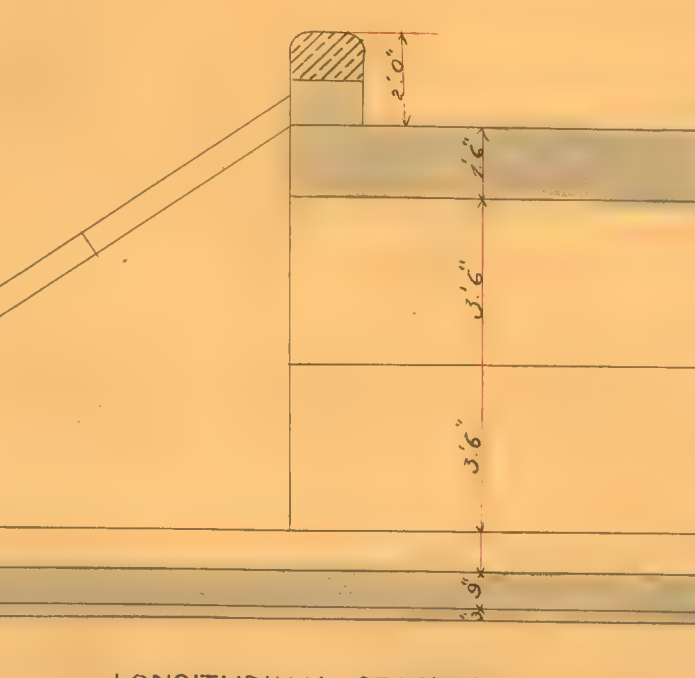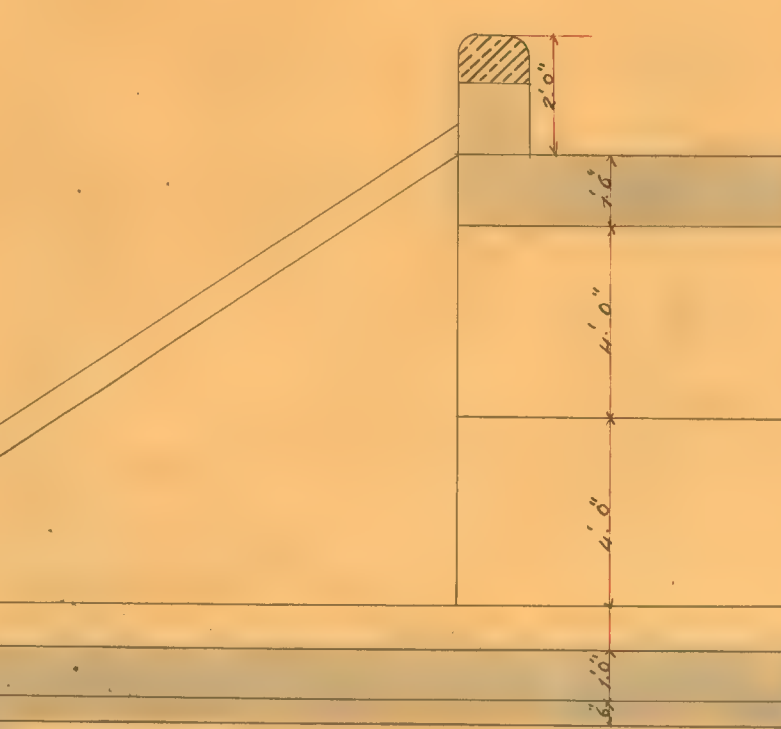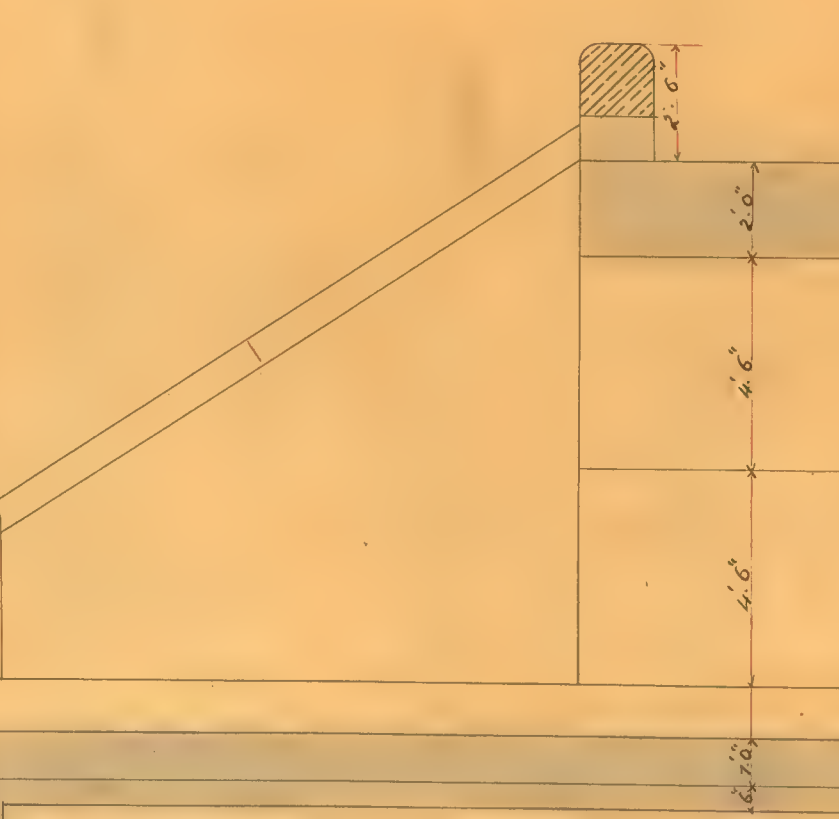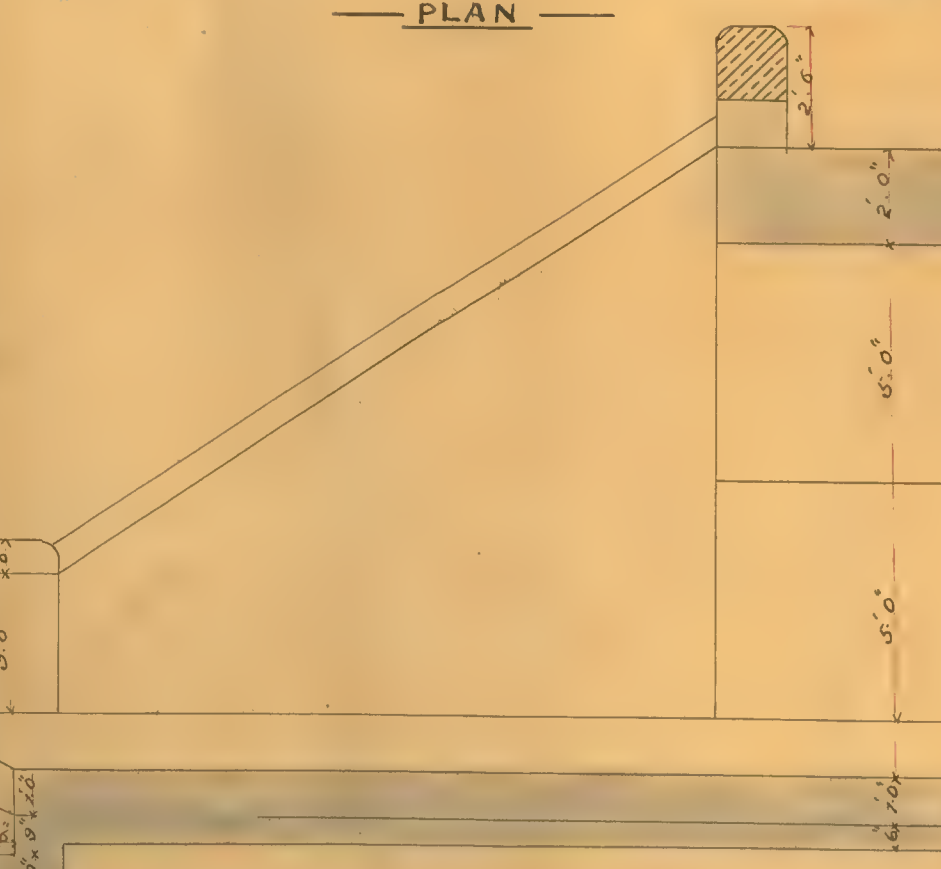

LONGITUDINAL SECTION

LONGITUDINAL SECTION

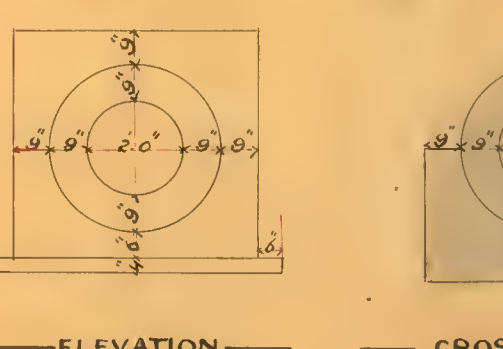

ELEVATION

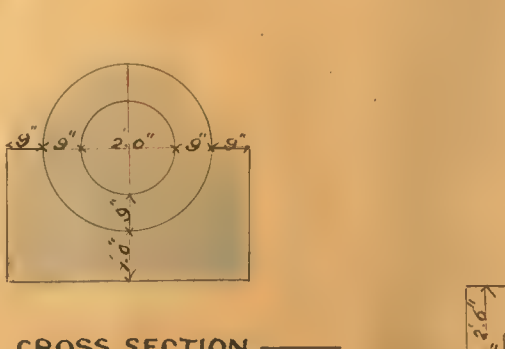

CROSS SECTION




ELEVATION



CROSS SECTION



ELEVATION

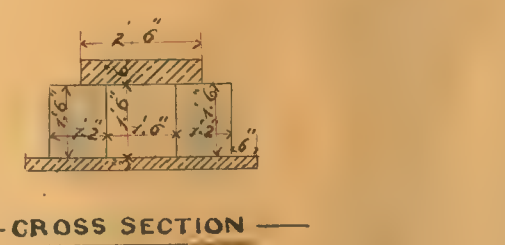

CROSS SECTION

feet 40

SCALE